



Almería B/1/170/20

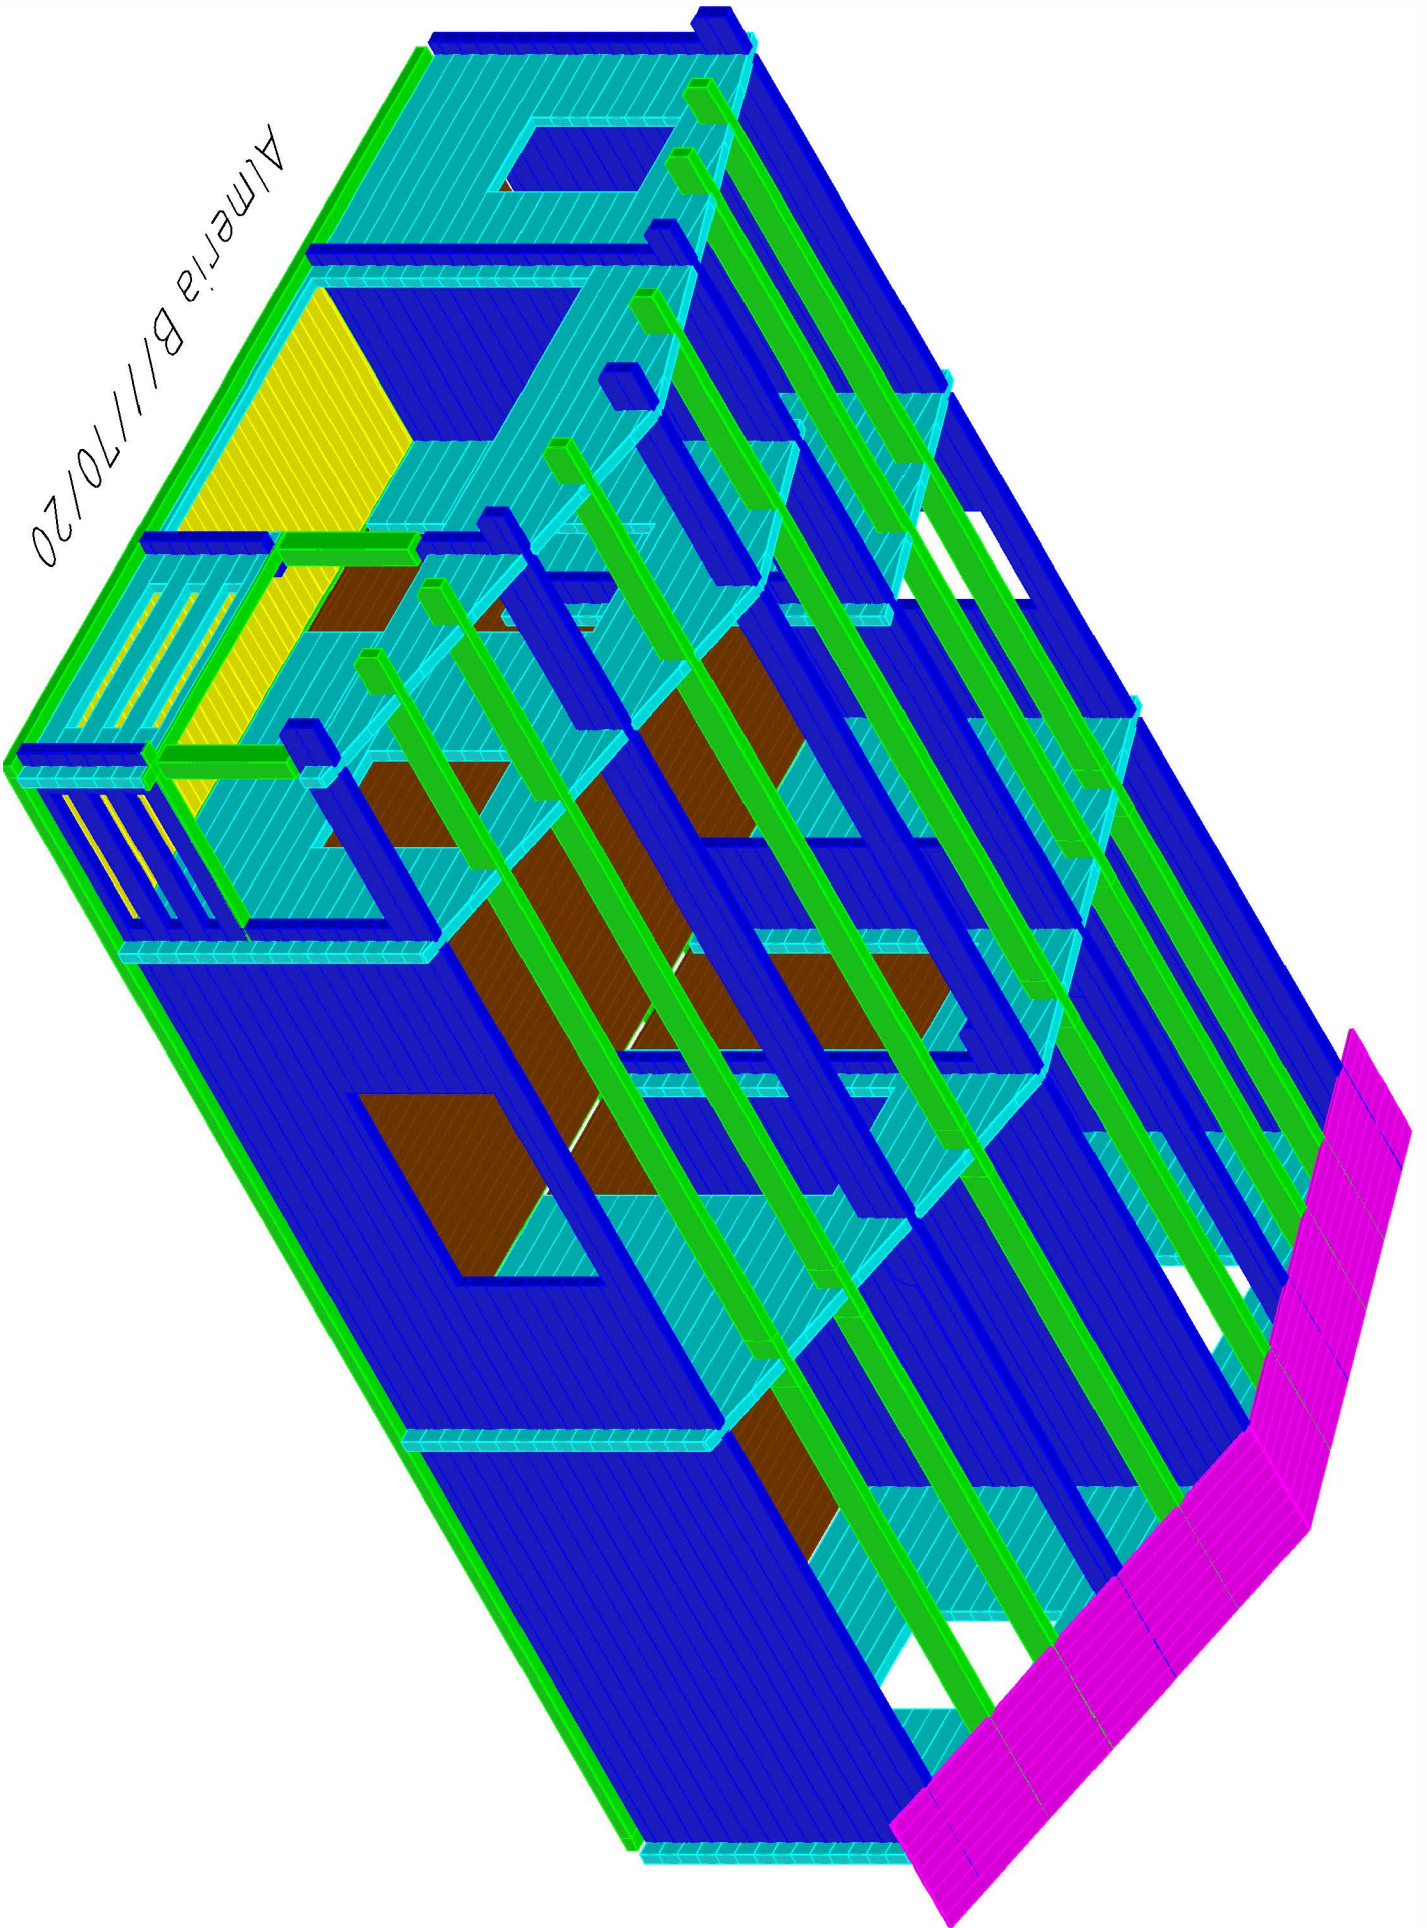



# Bismark B///70/20

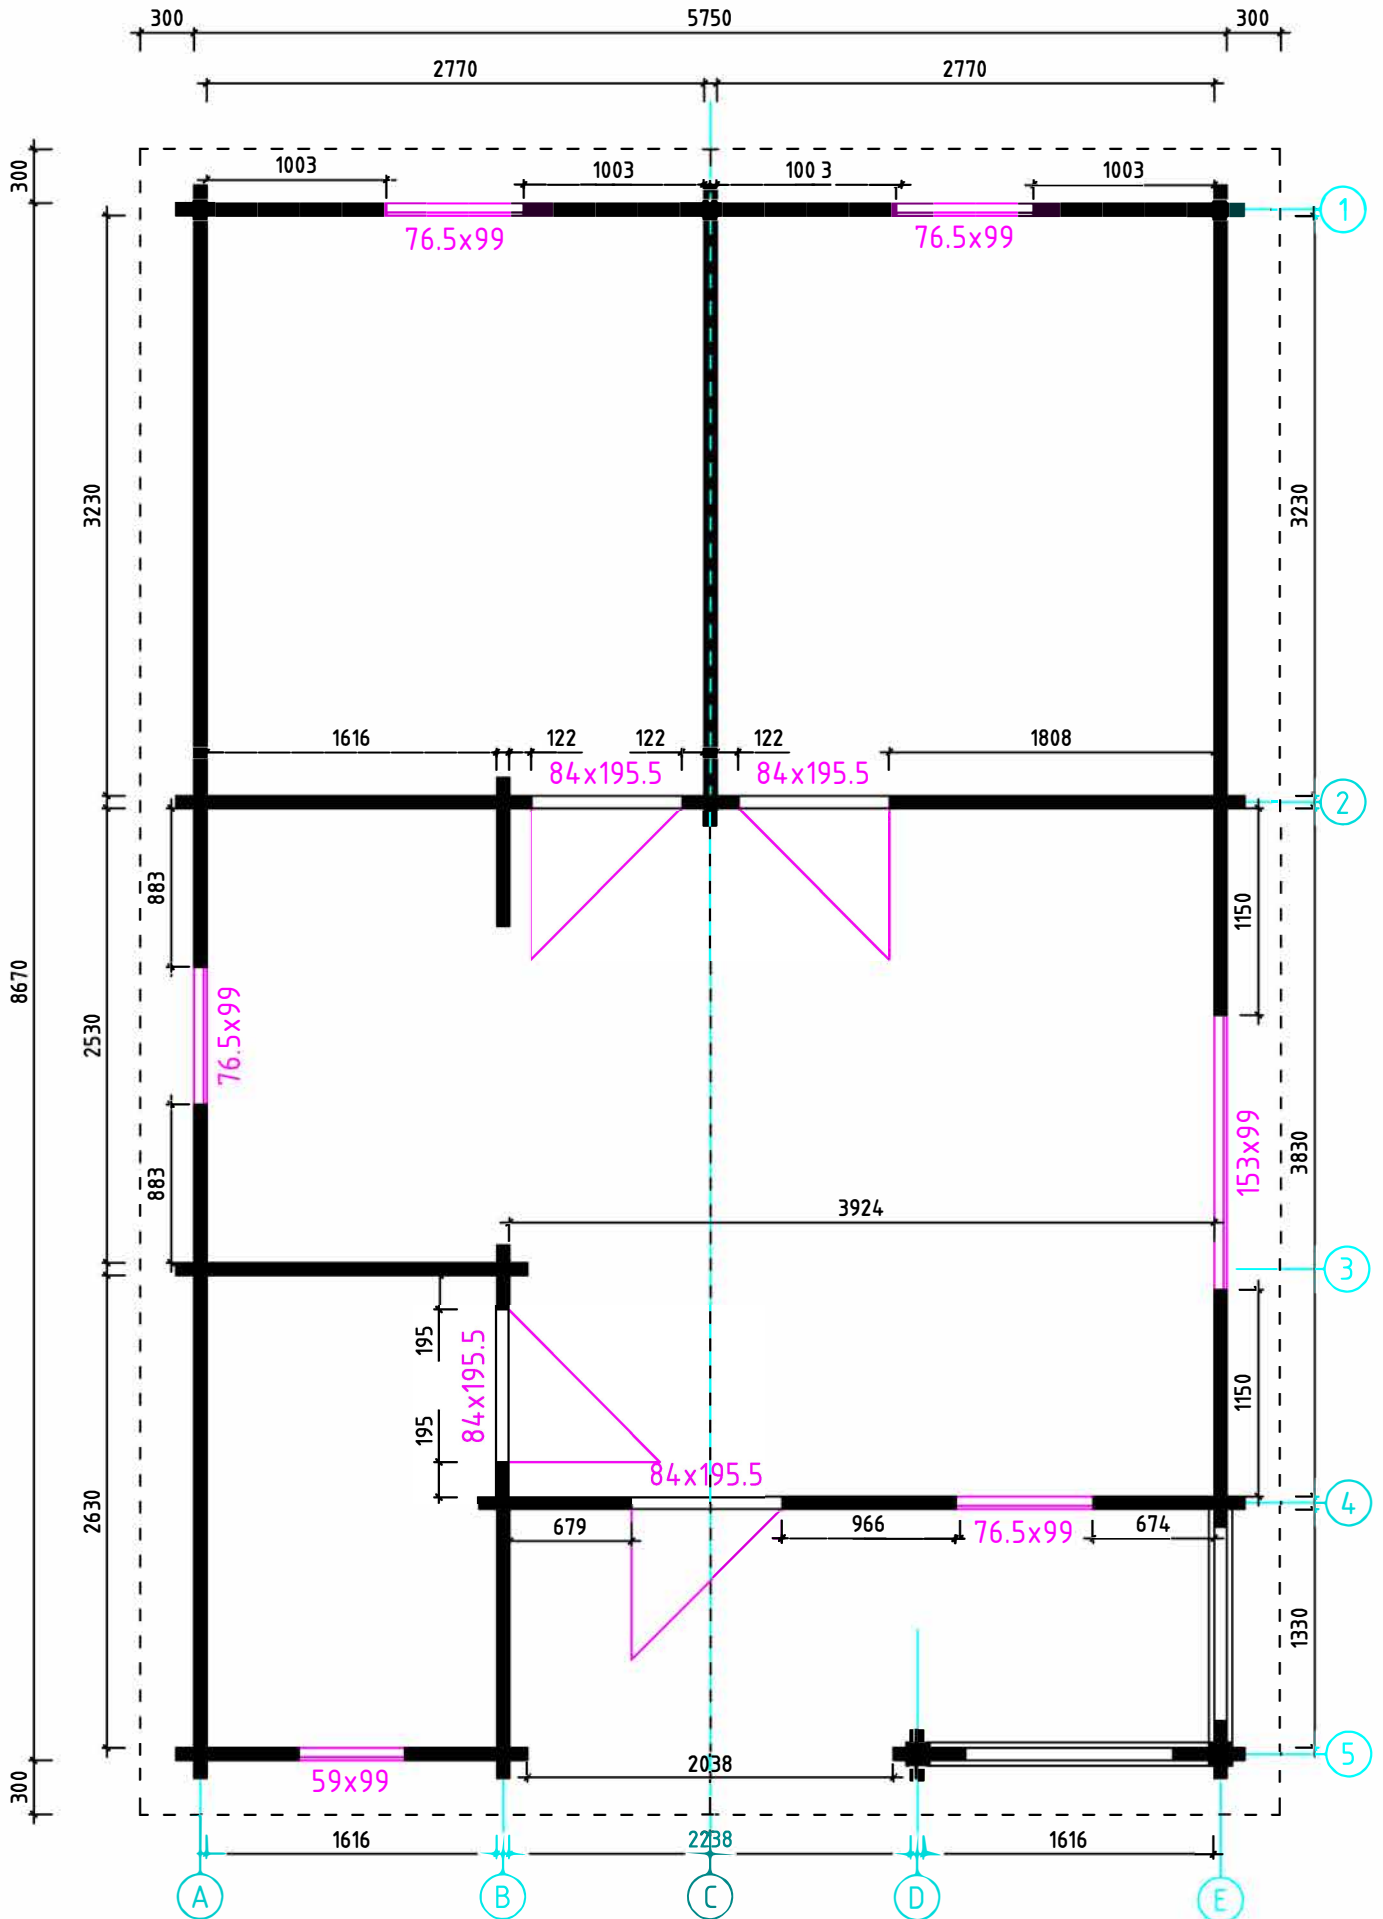


Grundplan

Bismark B///70/20


5740

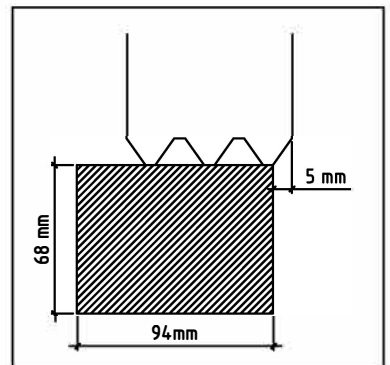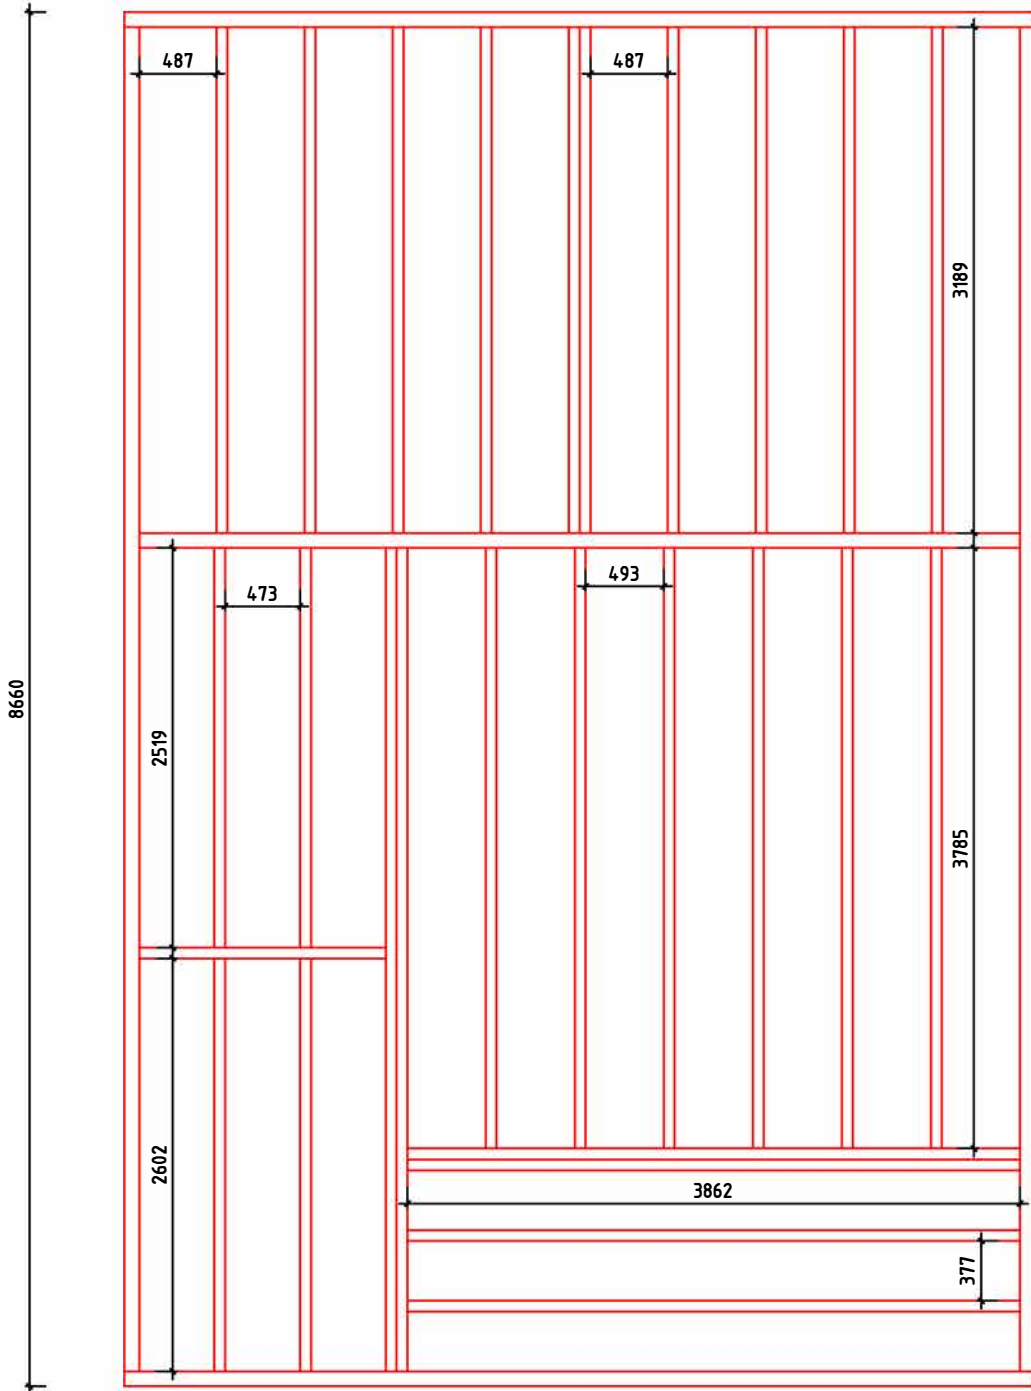

Fundament


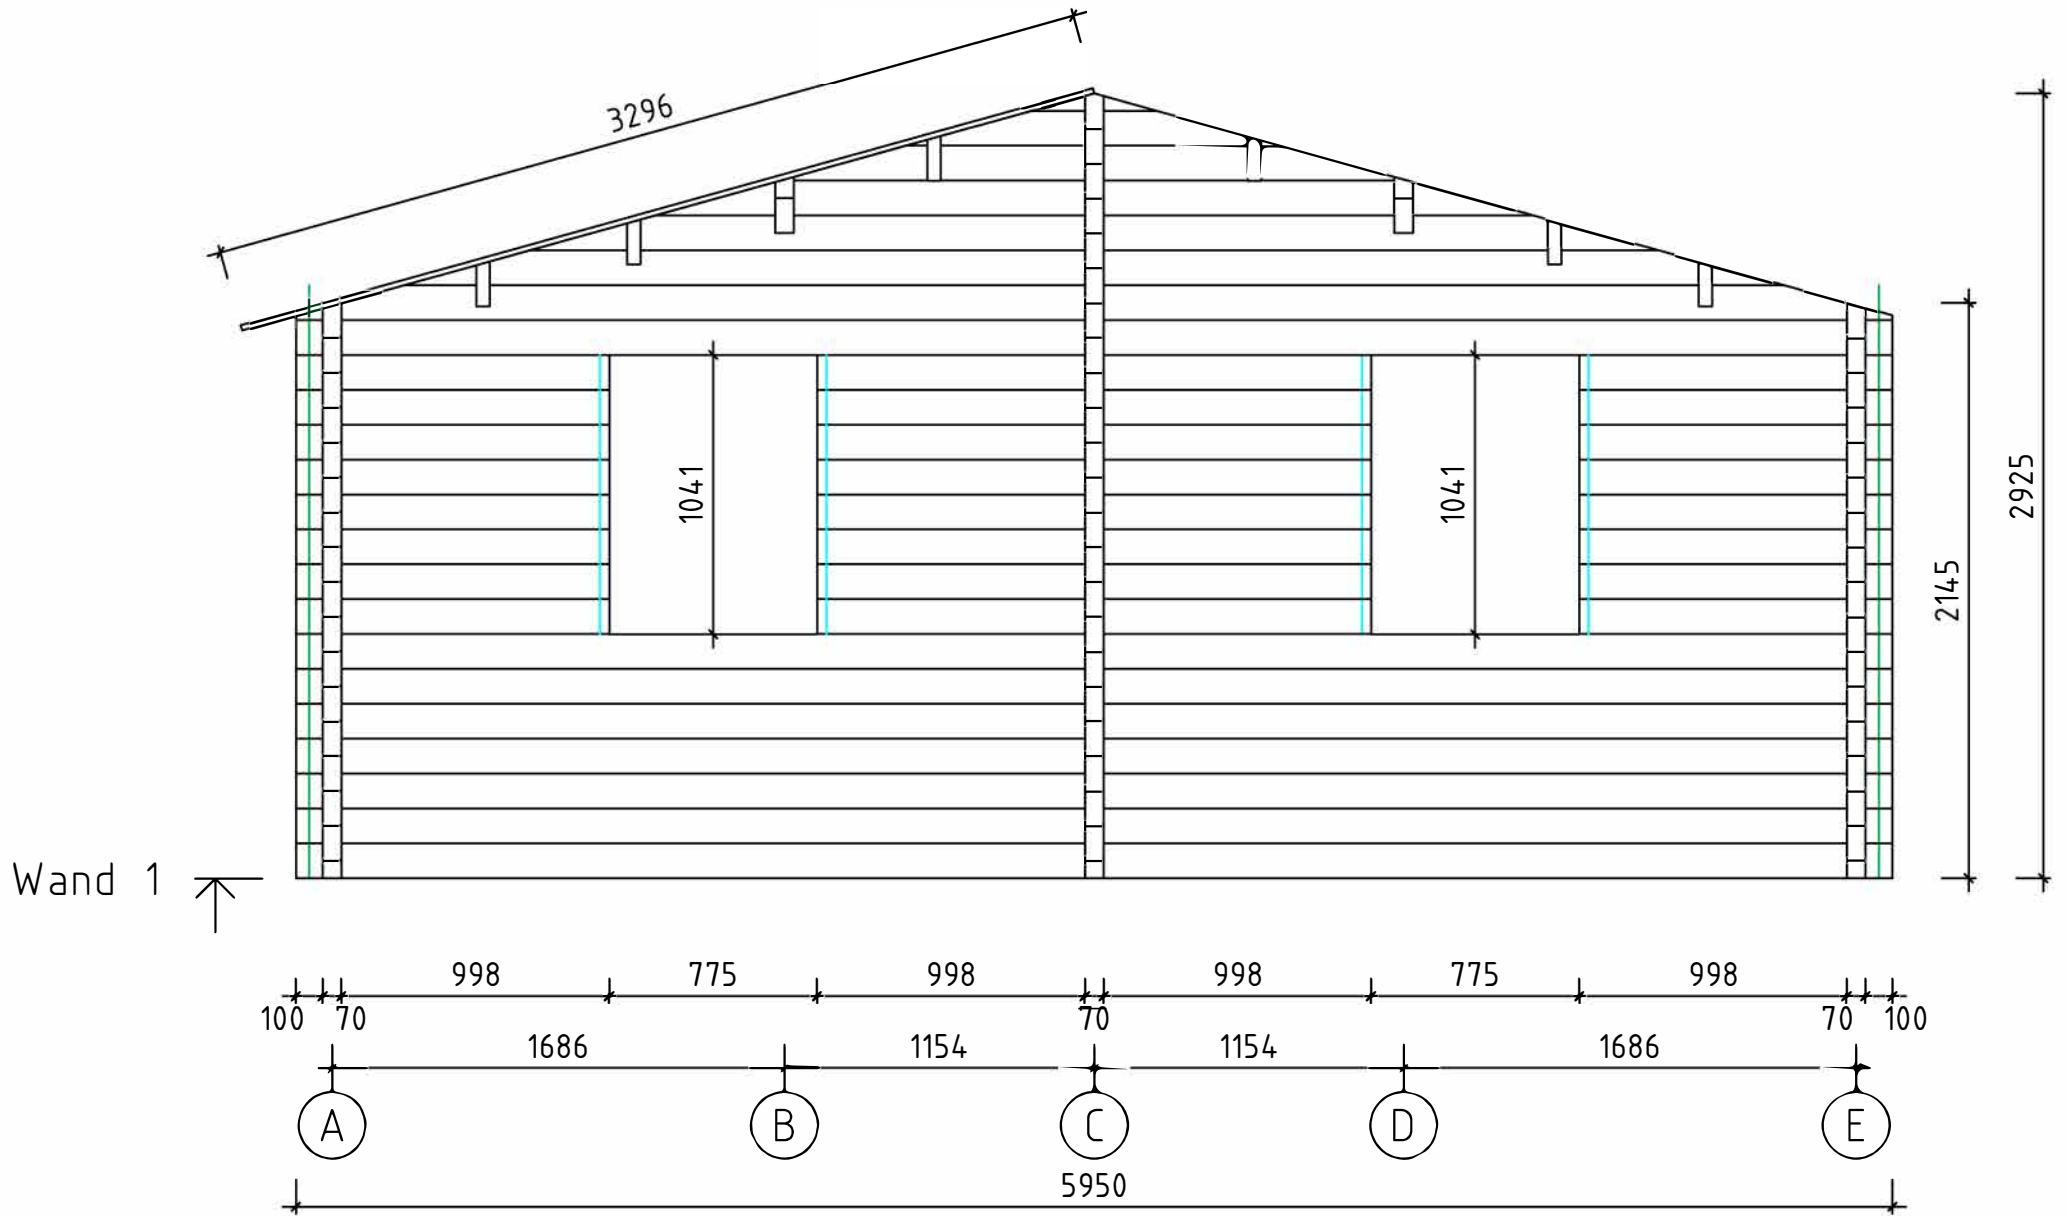


Bismark B///70/20

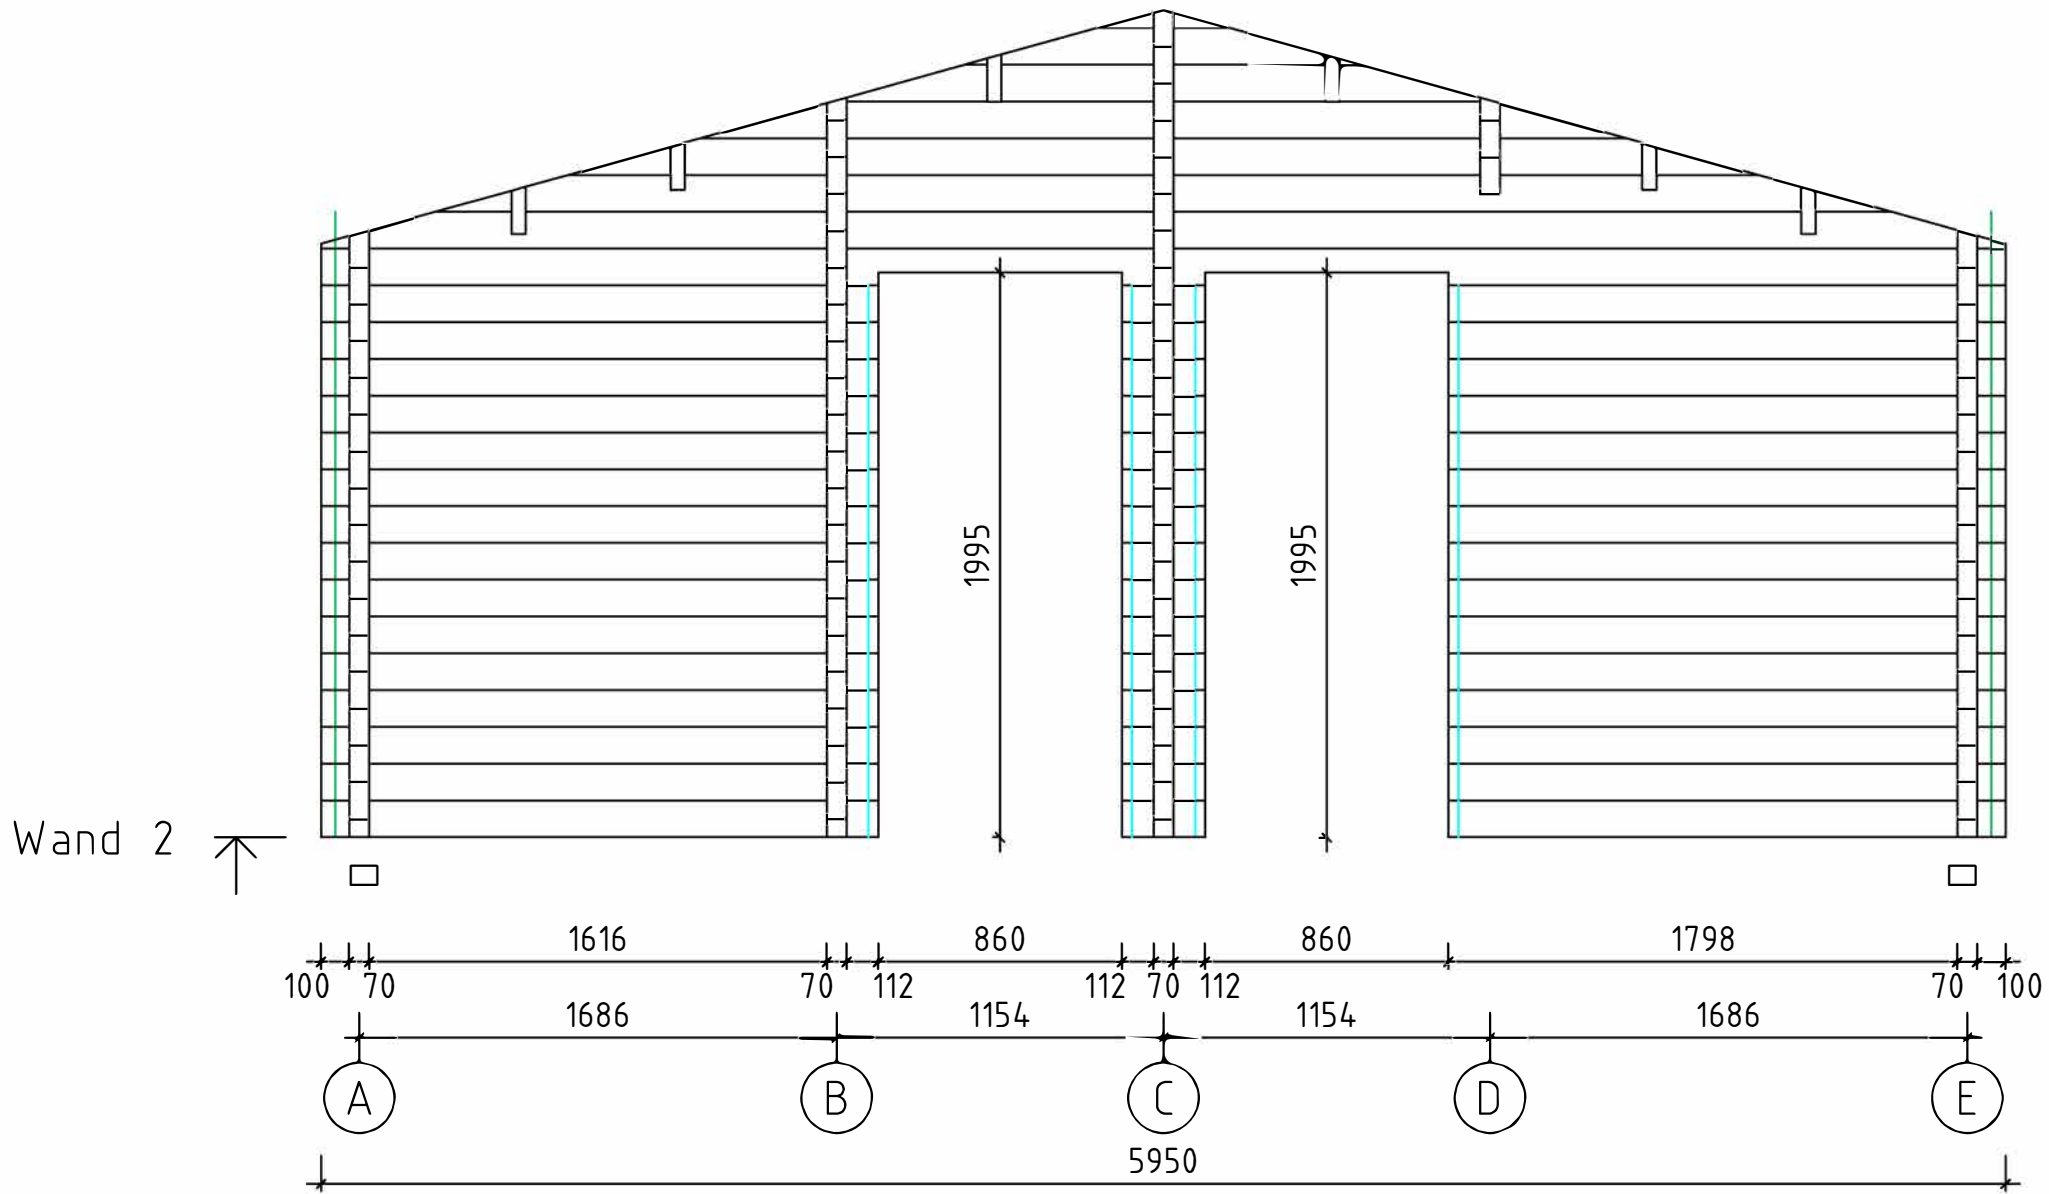


Bismarck B///70/20


Wand 3

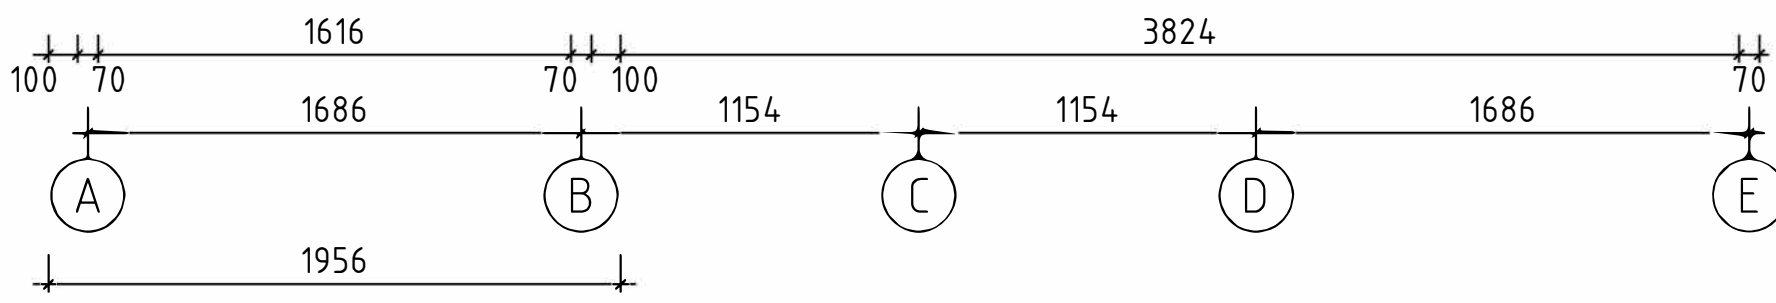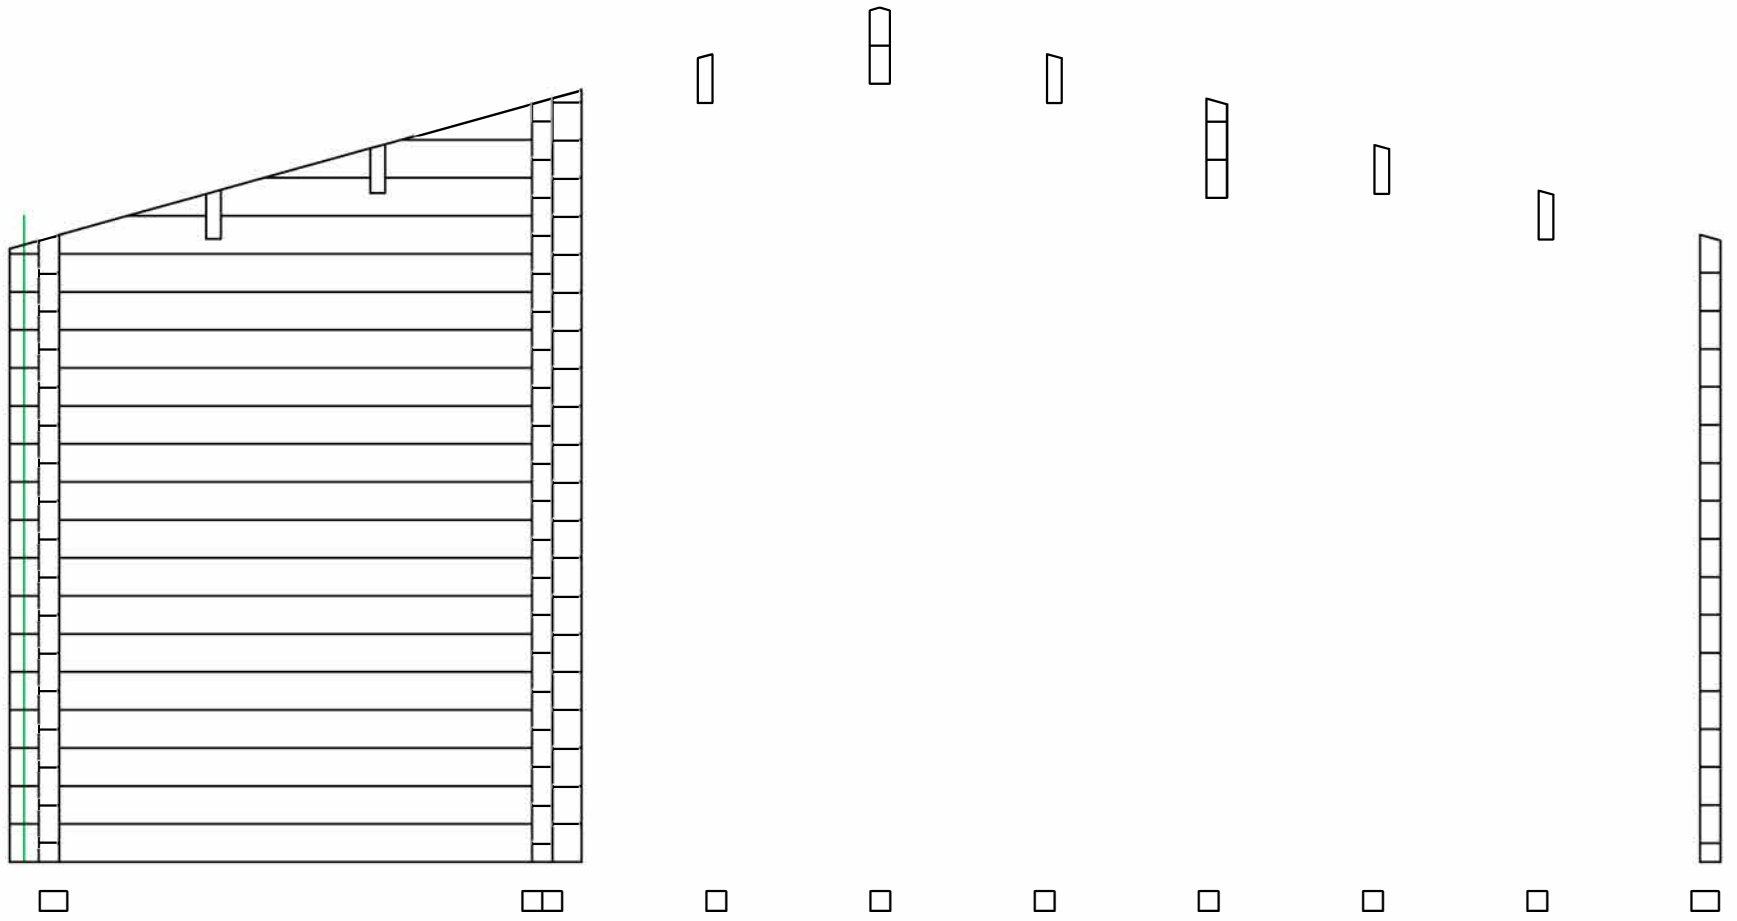


Bismark B///70/20

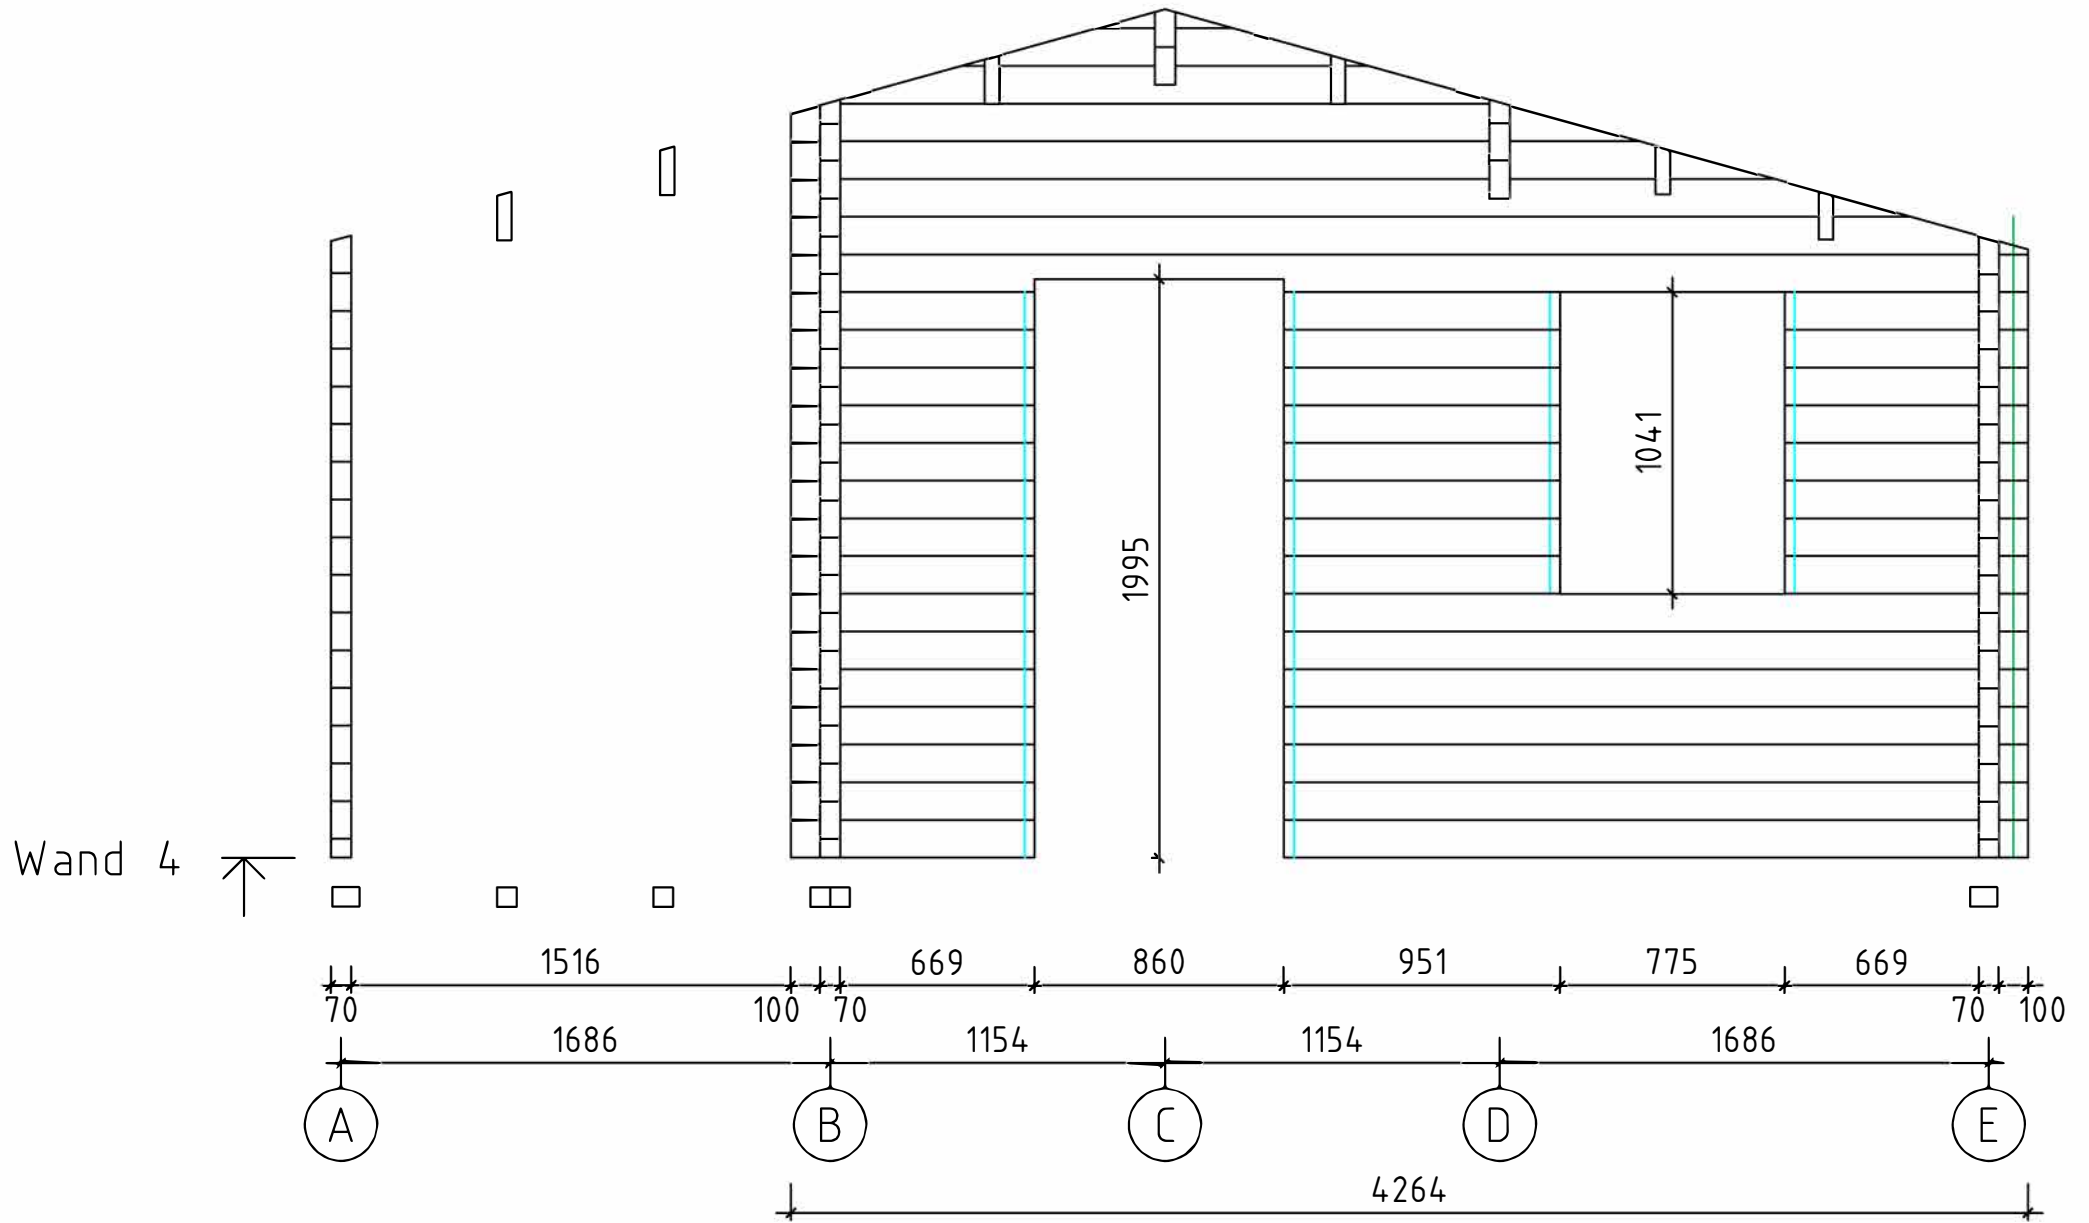


Bismark B///70/20

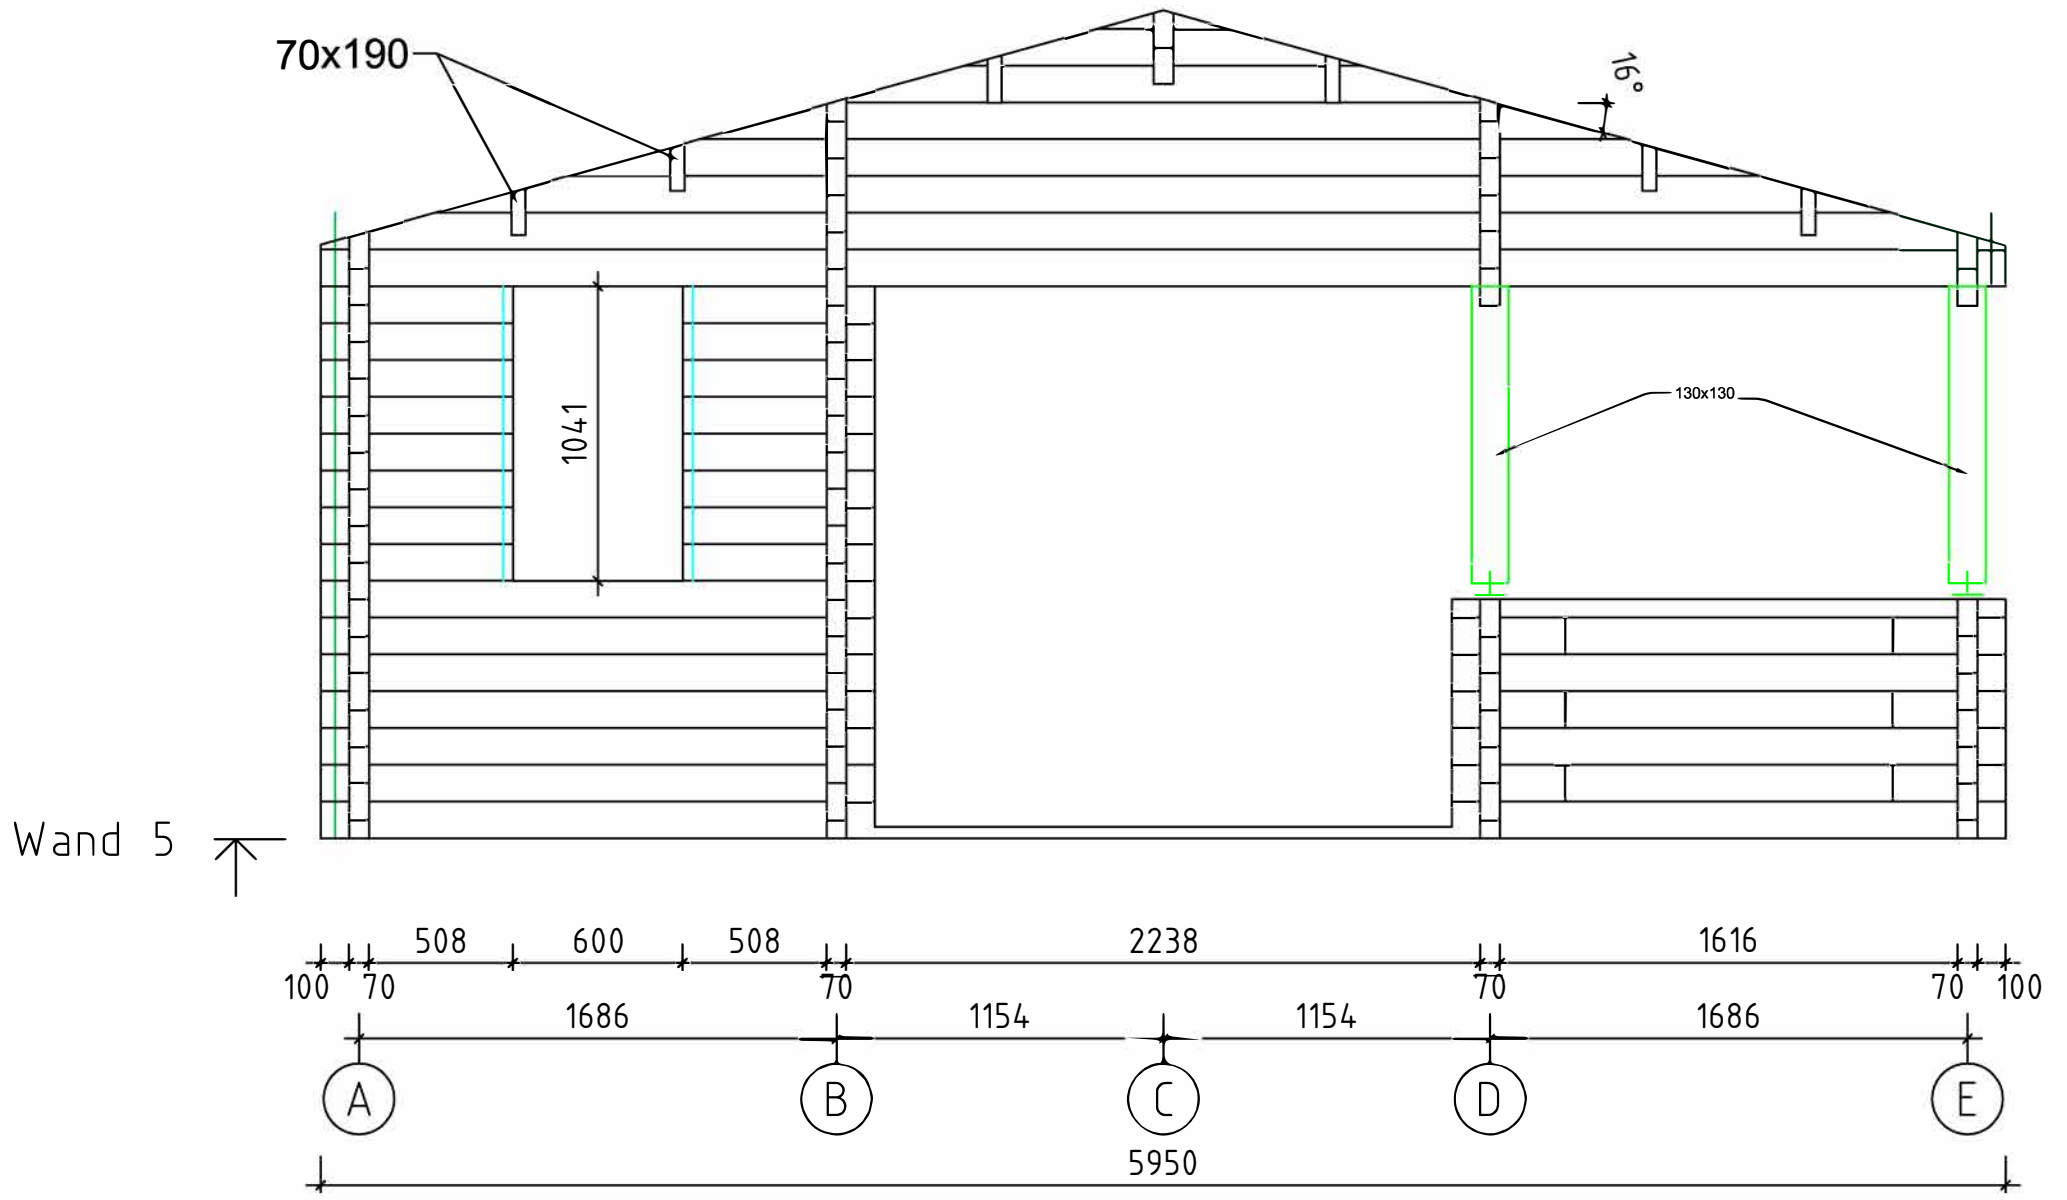

Bismark B///70/20

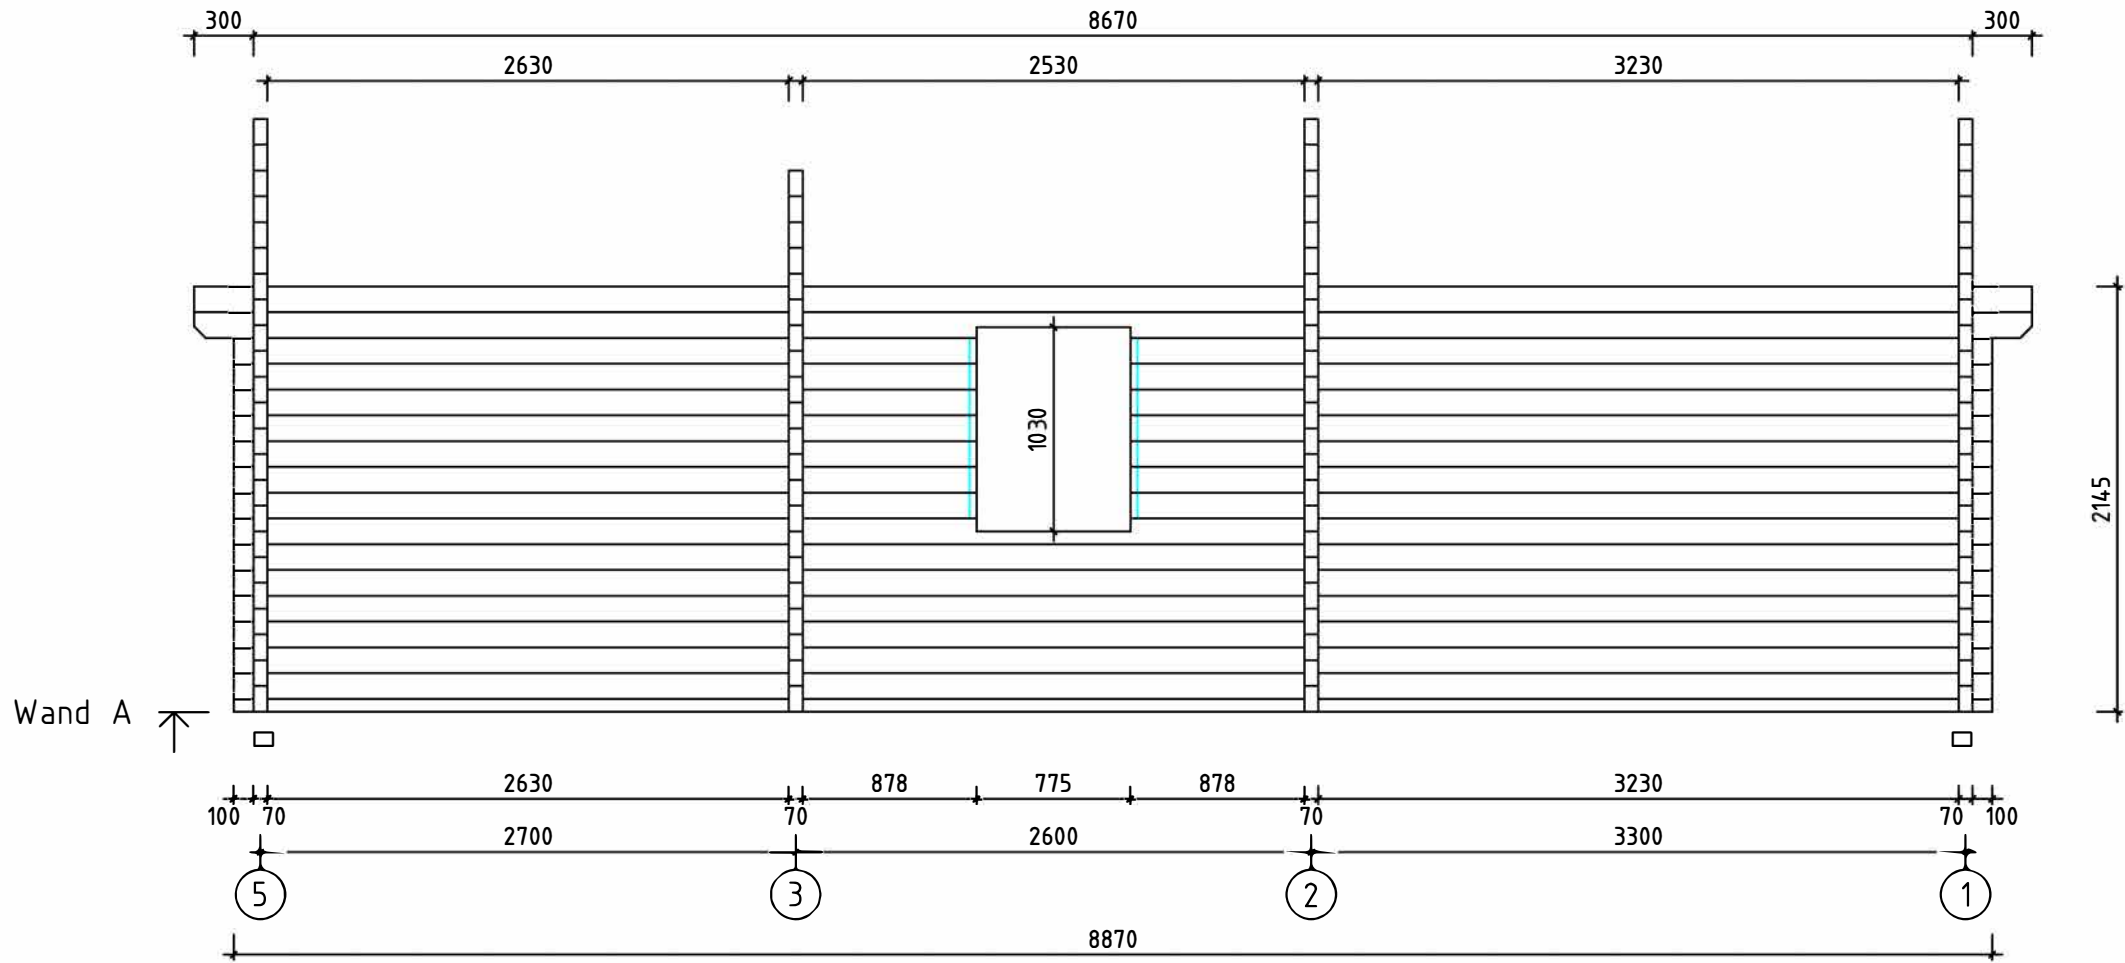


Bismark B///70/20

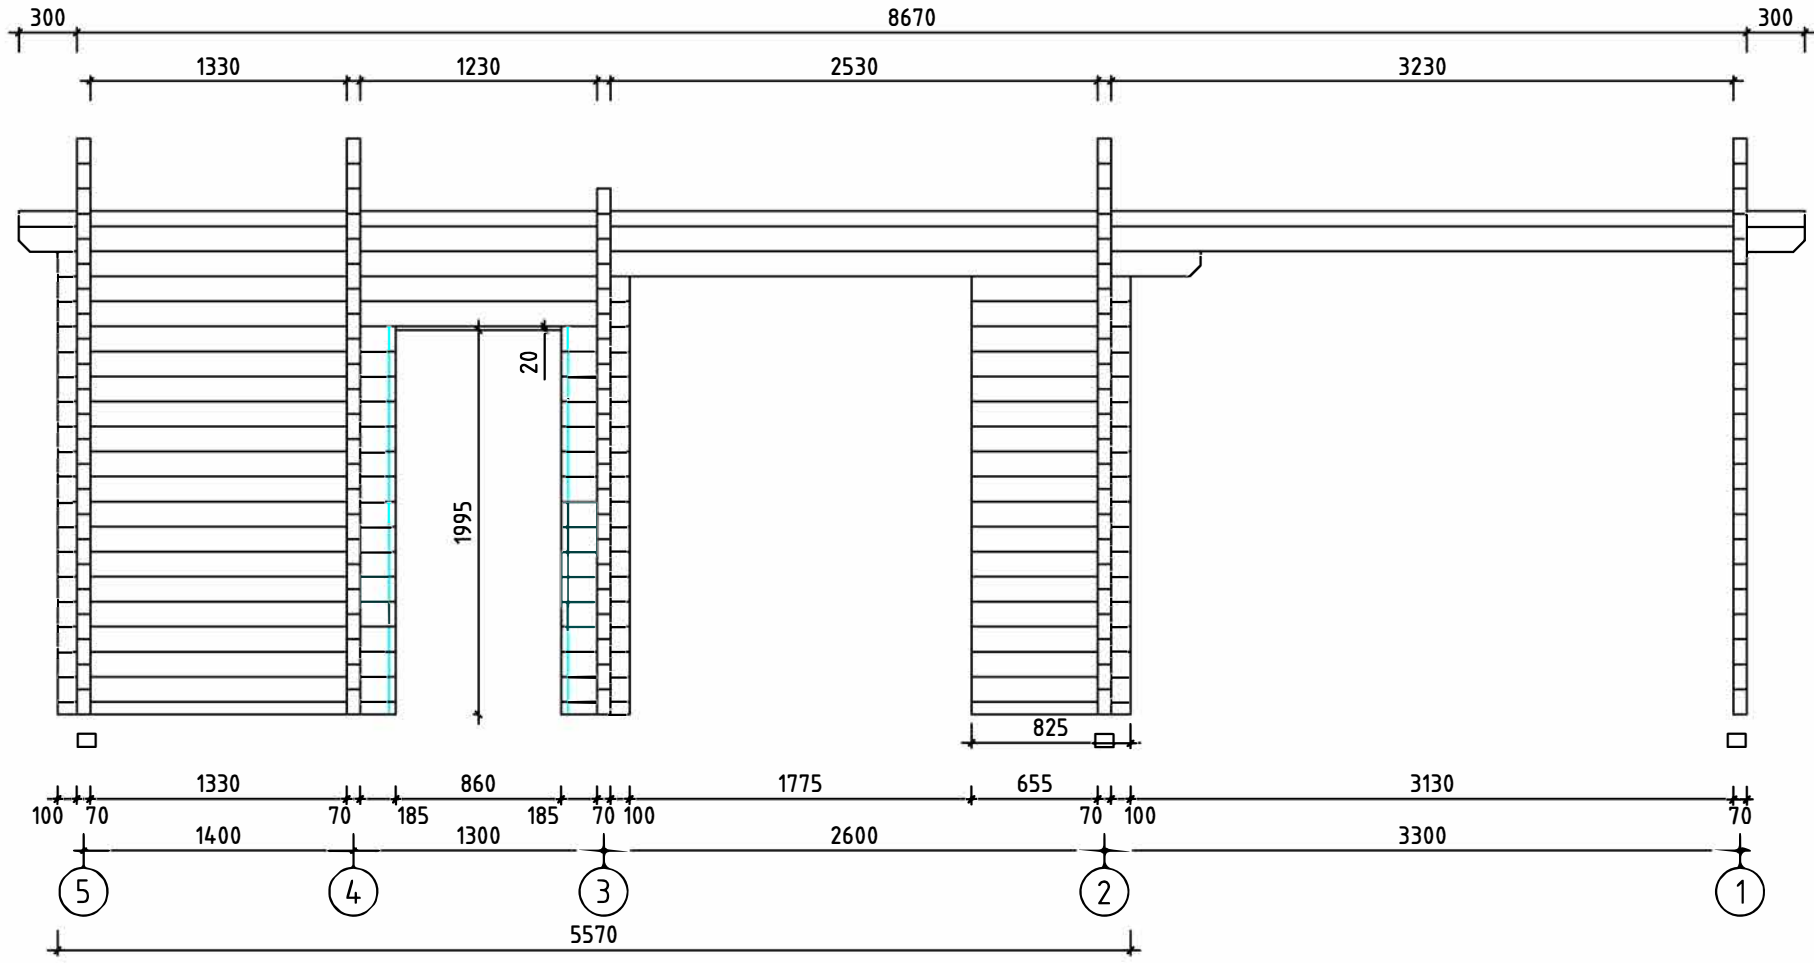


Wand B ↑


Bismark B///70/20

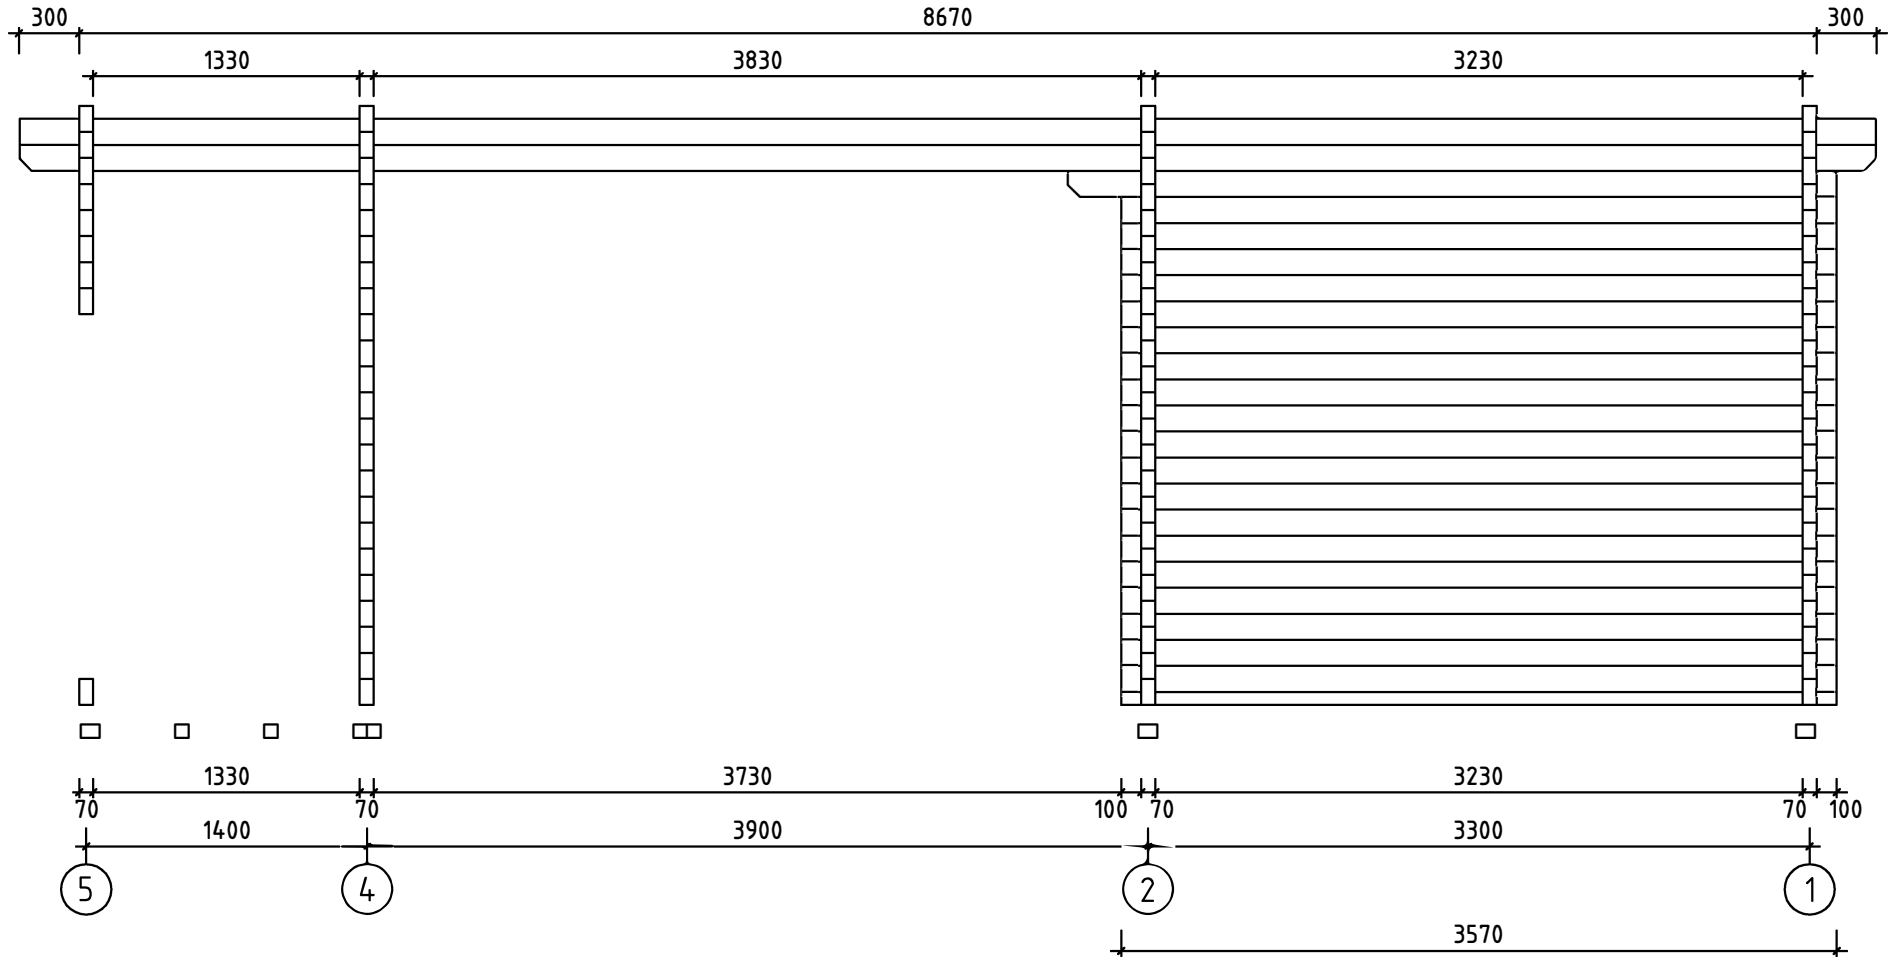

Wand C ↑

Bismark B///70/20

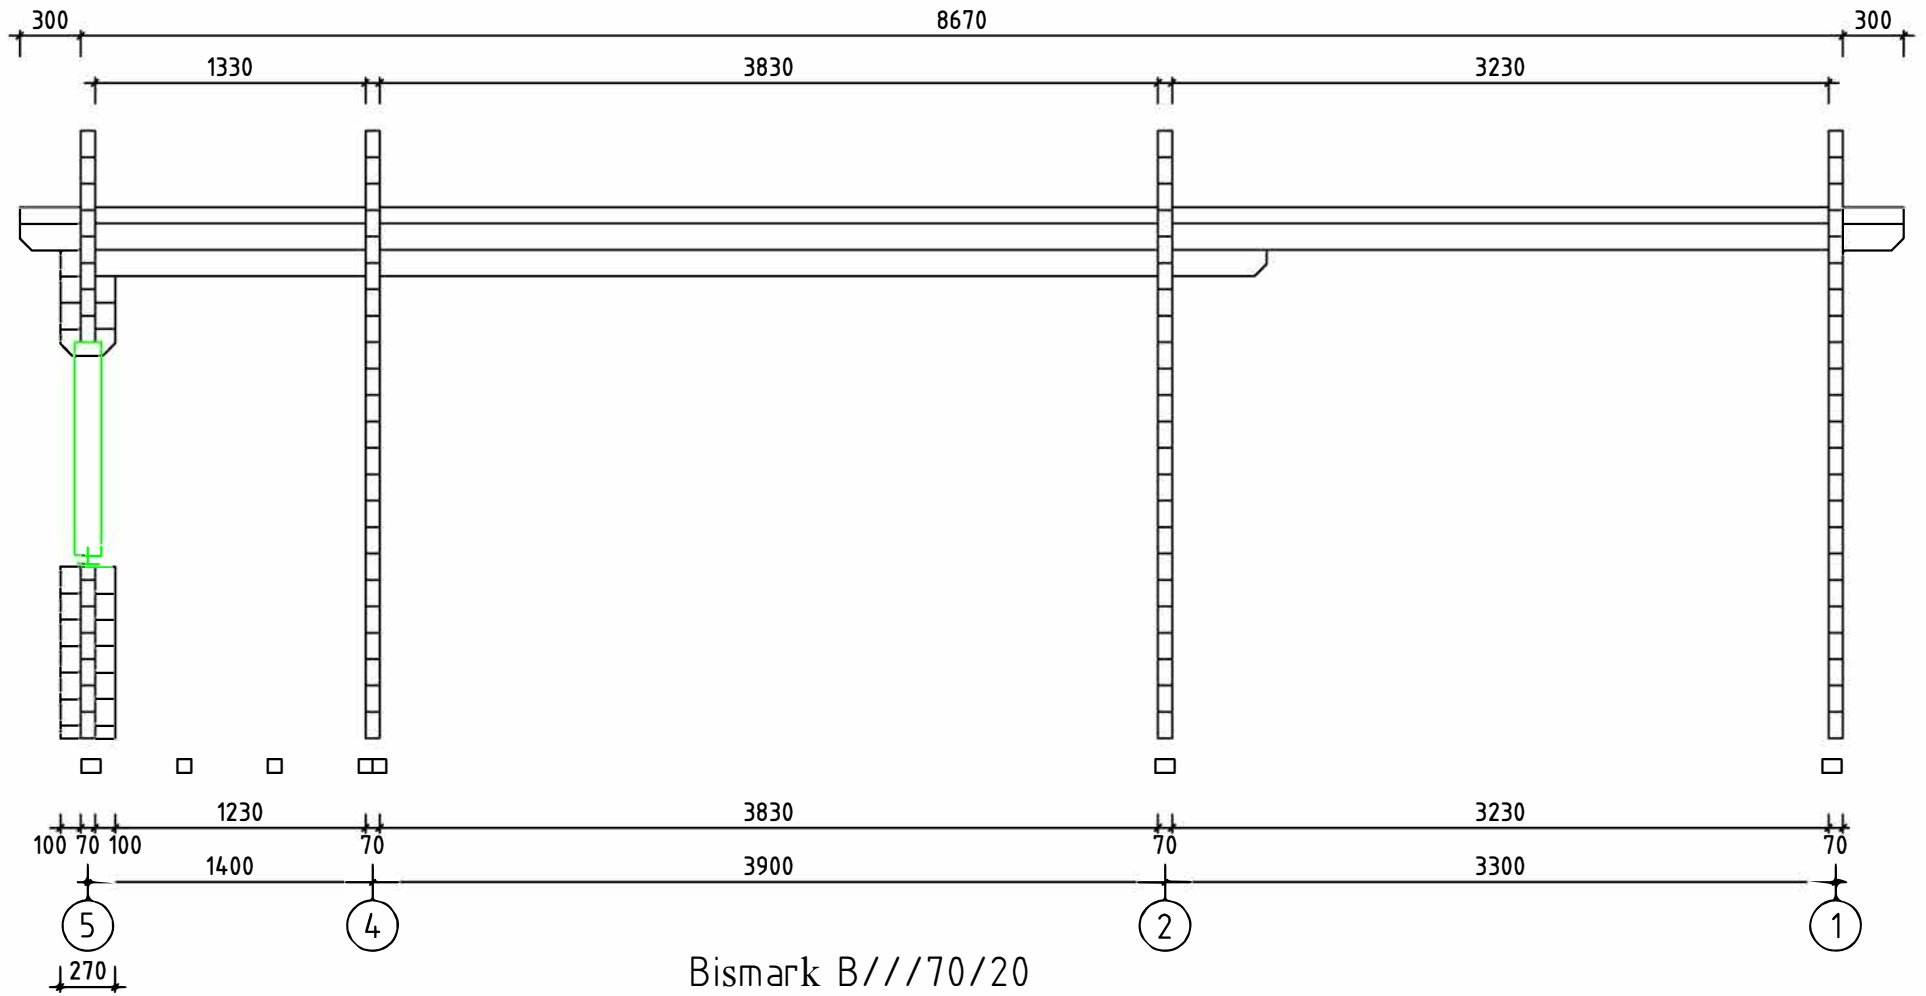


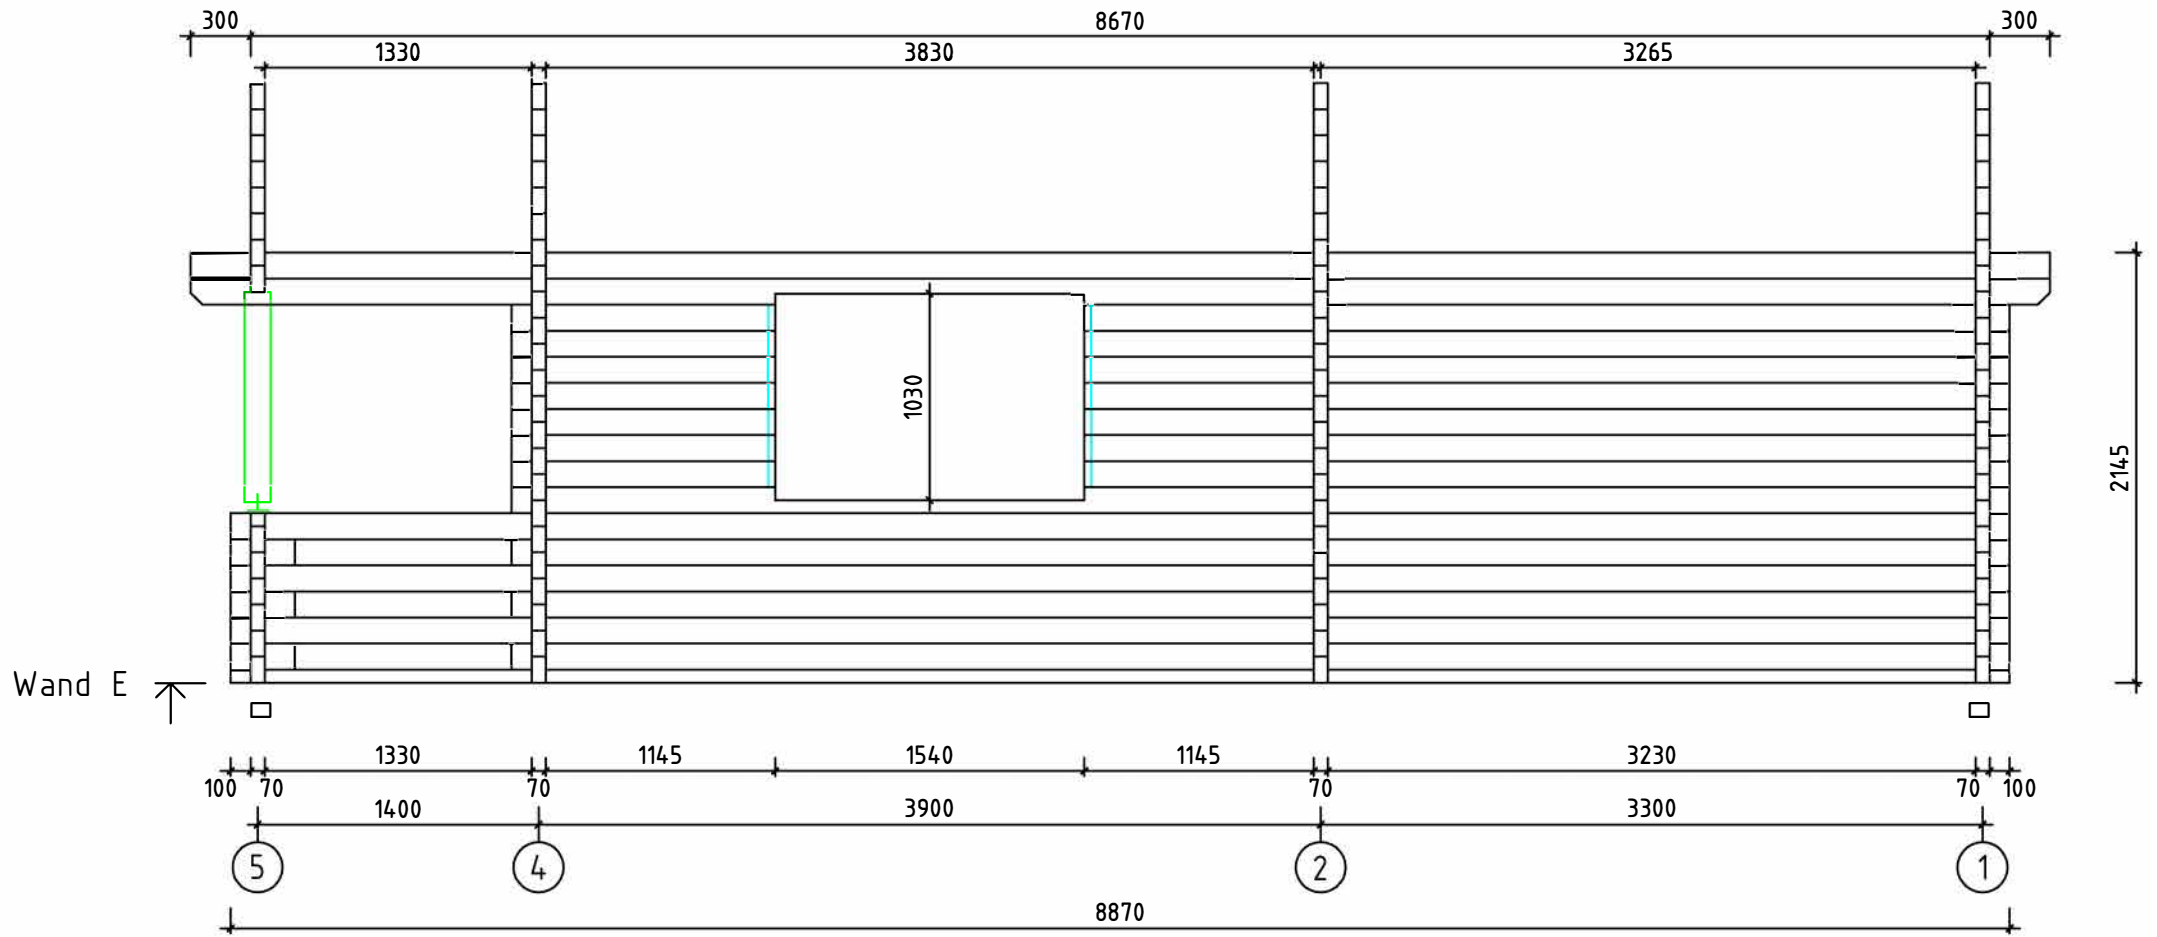


Bismark B///70/20

Bismark B///70/20


BC Fenster 1530x990 (Lengi mōõt!!)

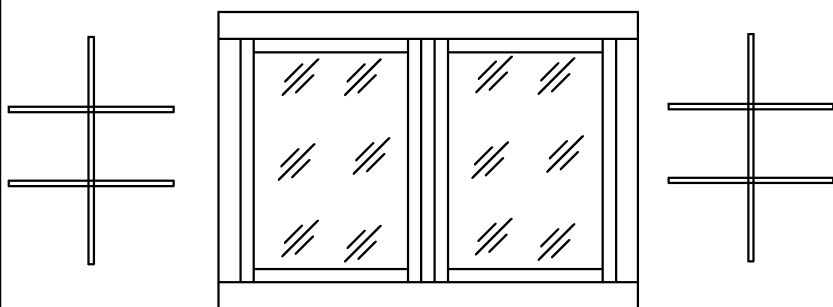


AB Tür 840x1955 (lengi mōõt)

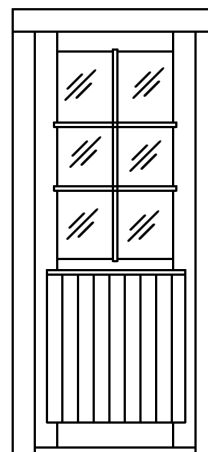

BC Fenster 765x990 (Lengi mōõt)

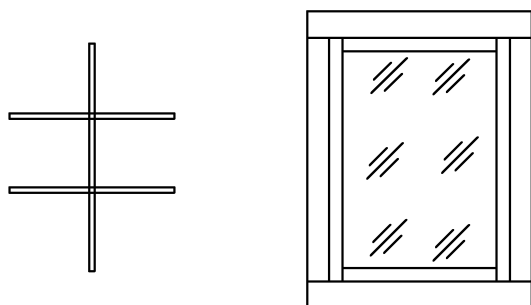

Tür 840x1955 (lengi mōõt)

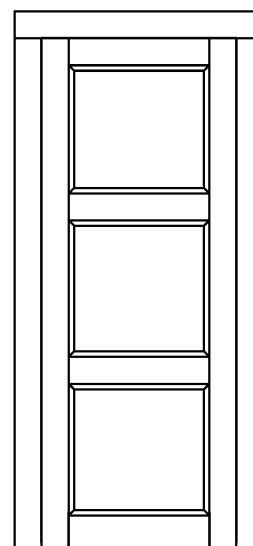

BC Fenster 590x990 (Lengi mōõt)

