





Garage F // 170/21

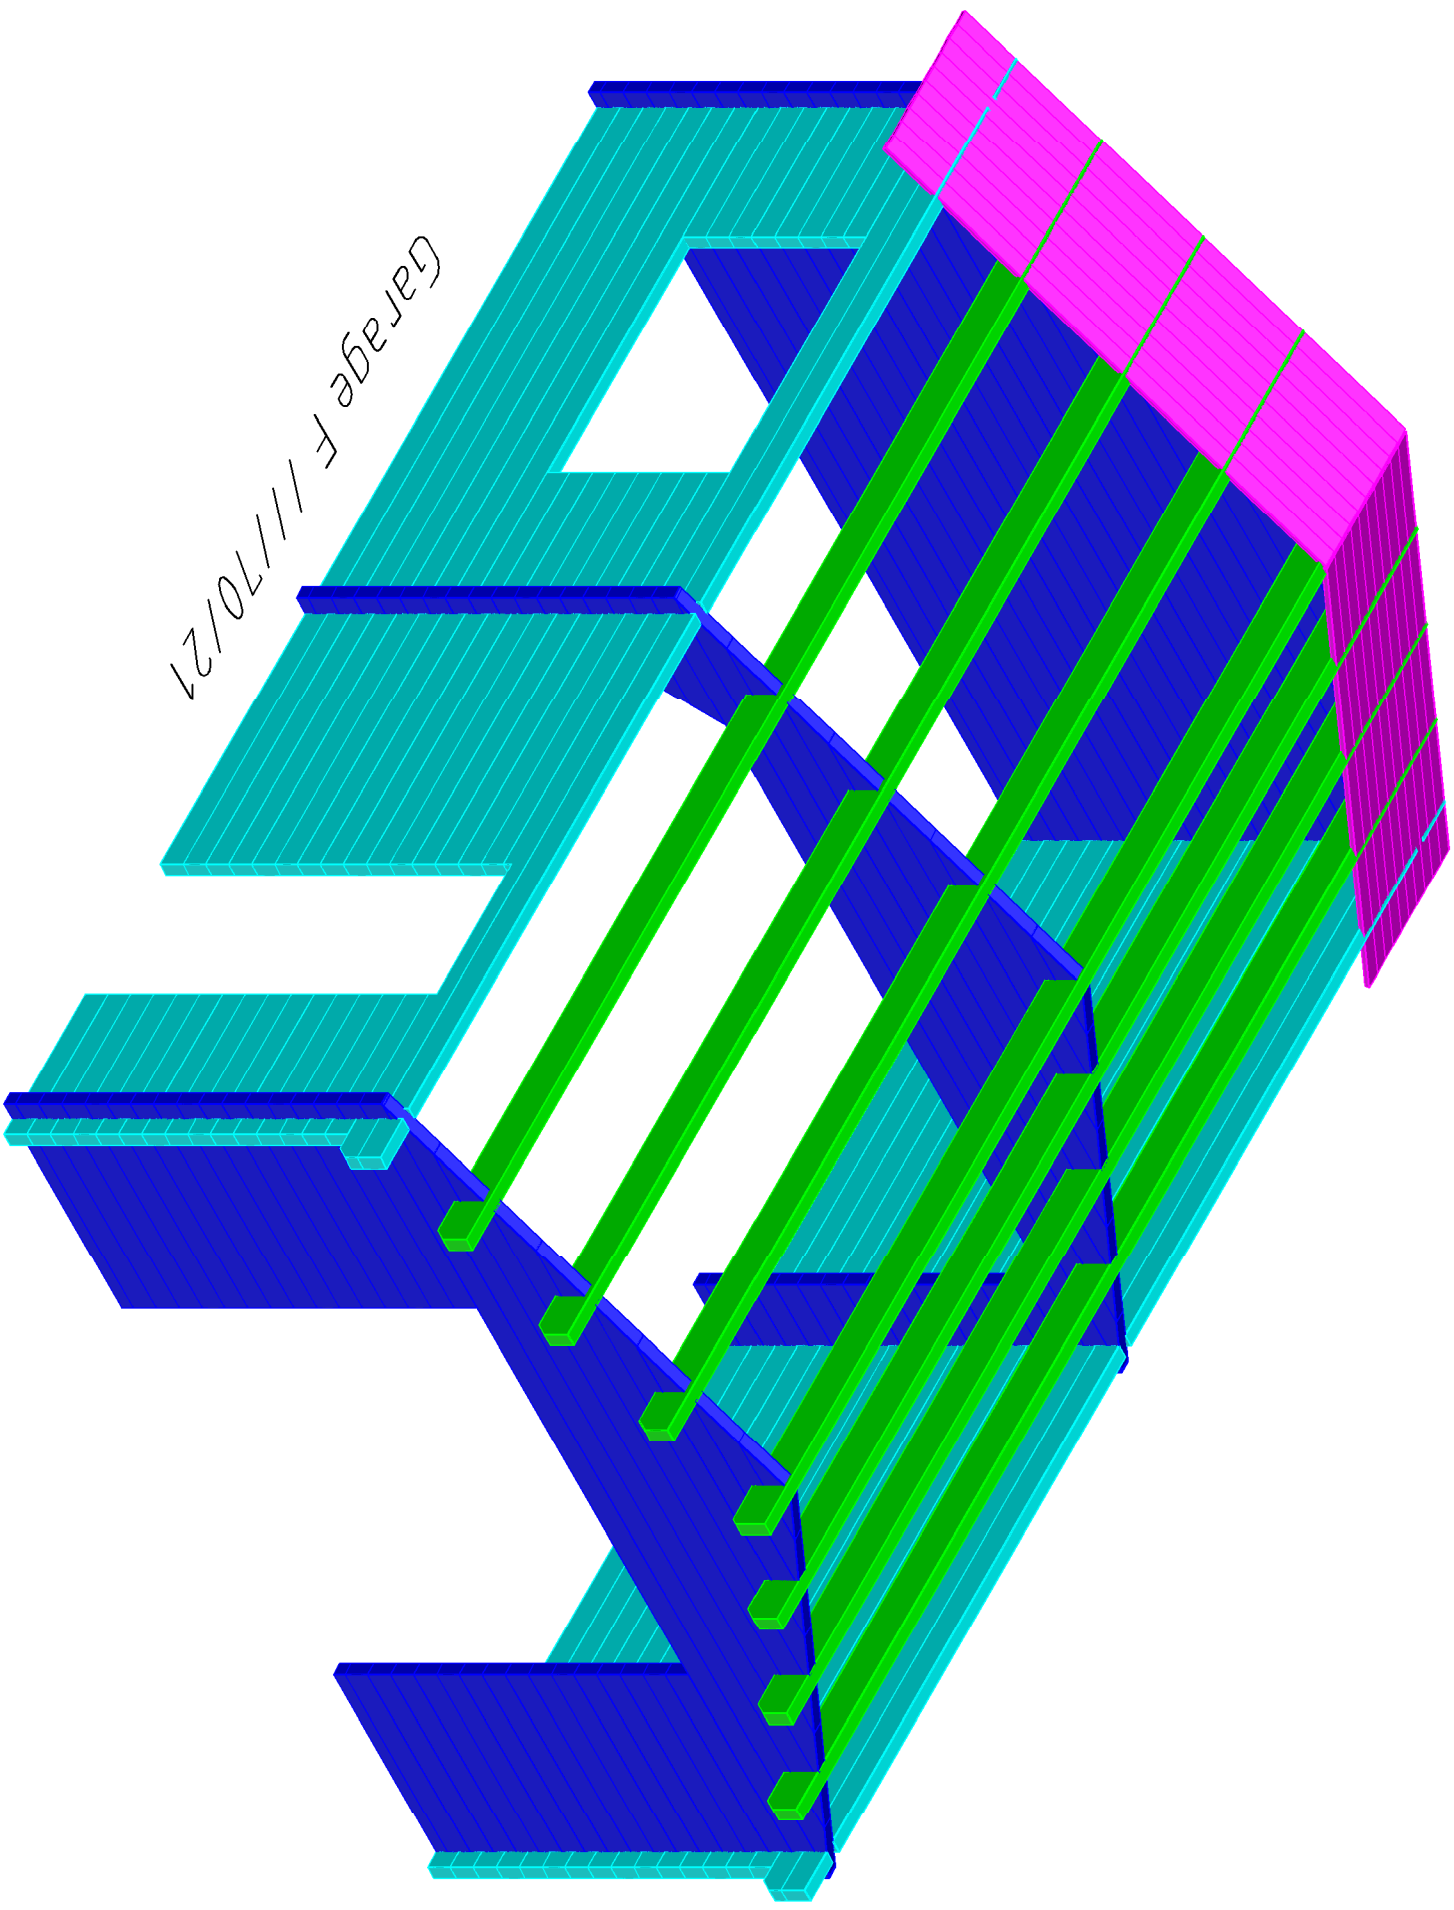

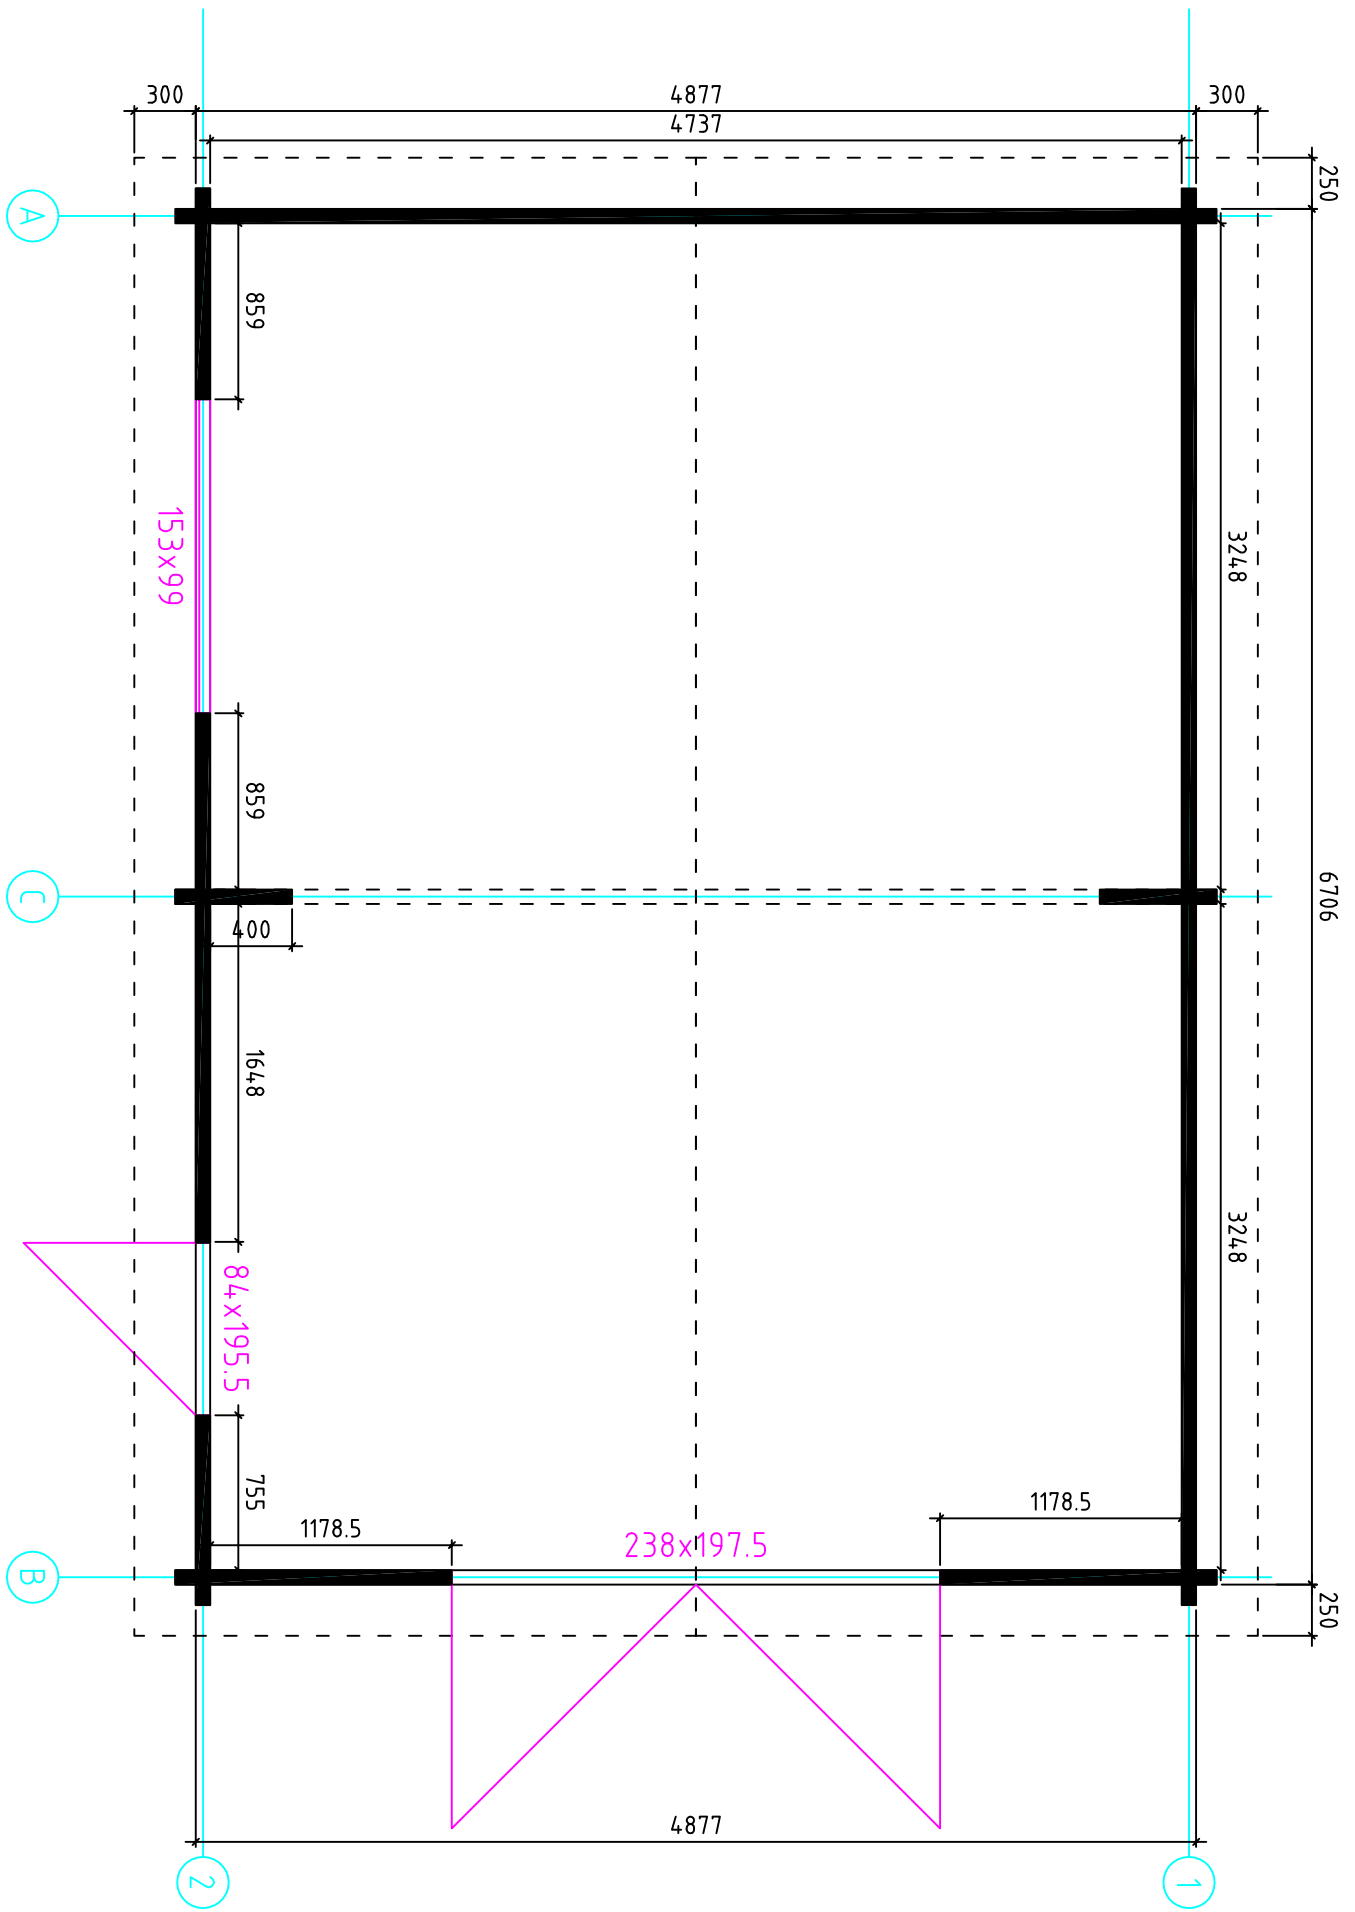

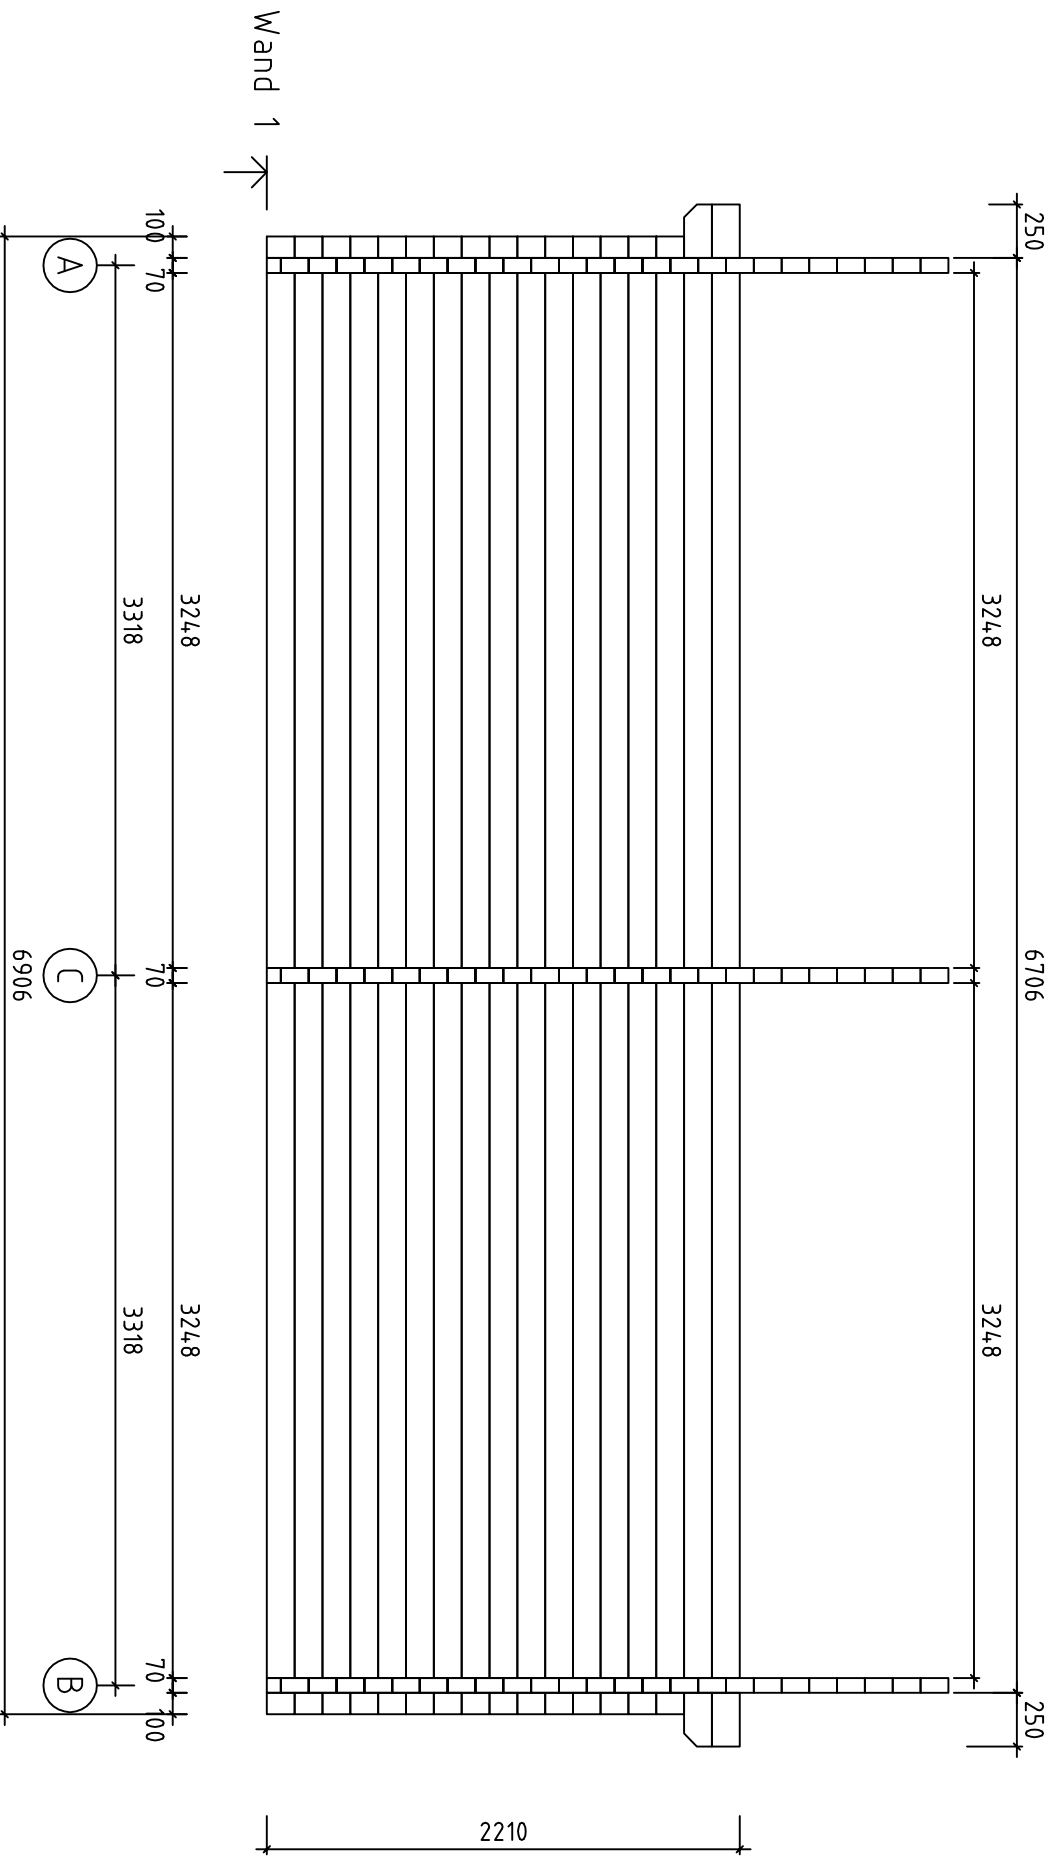


Garage F ///70/21

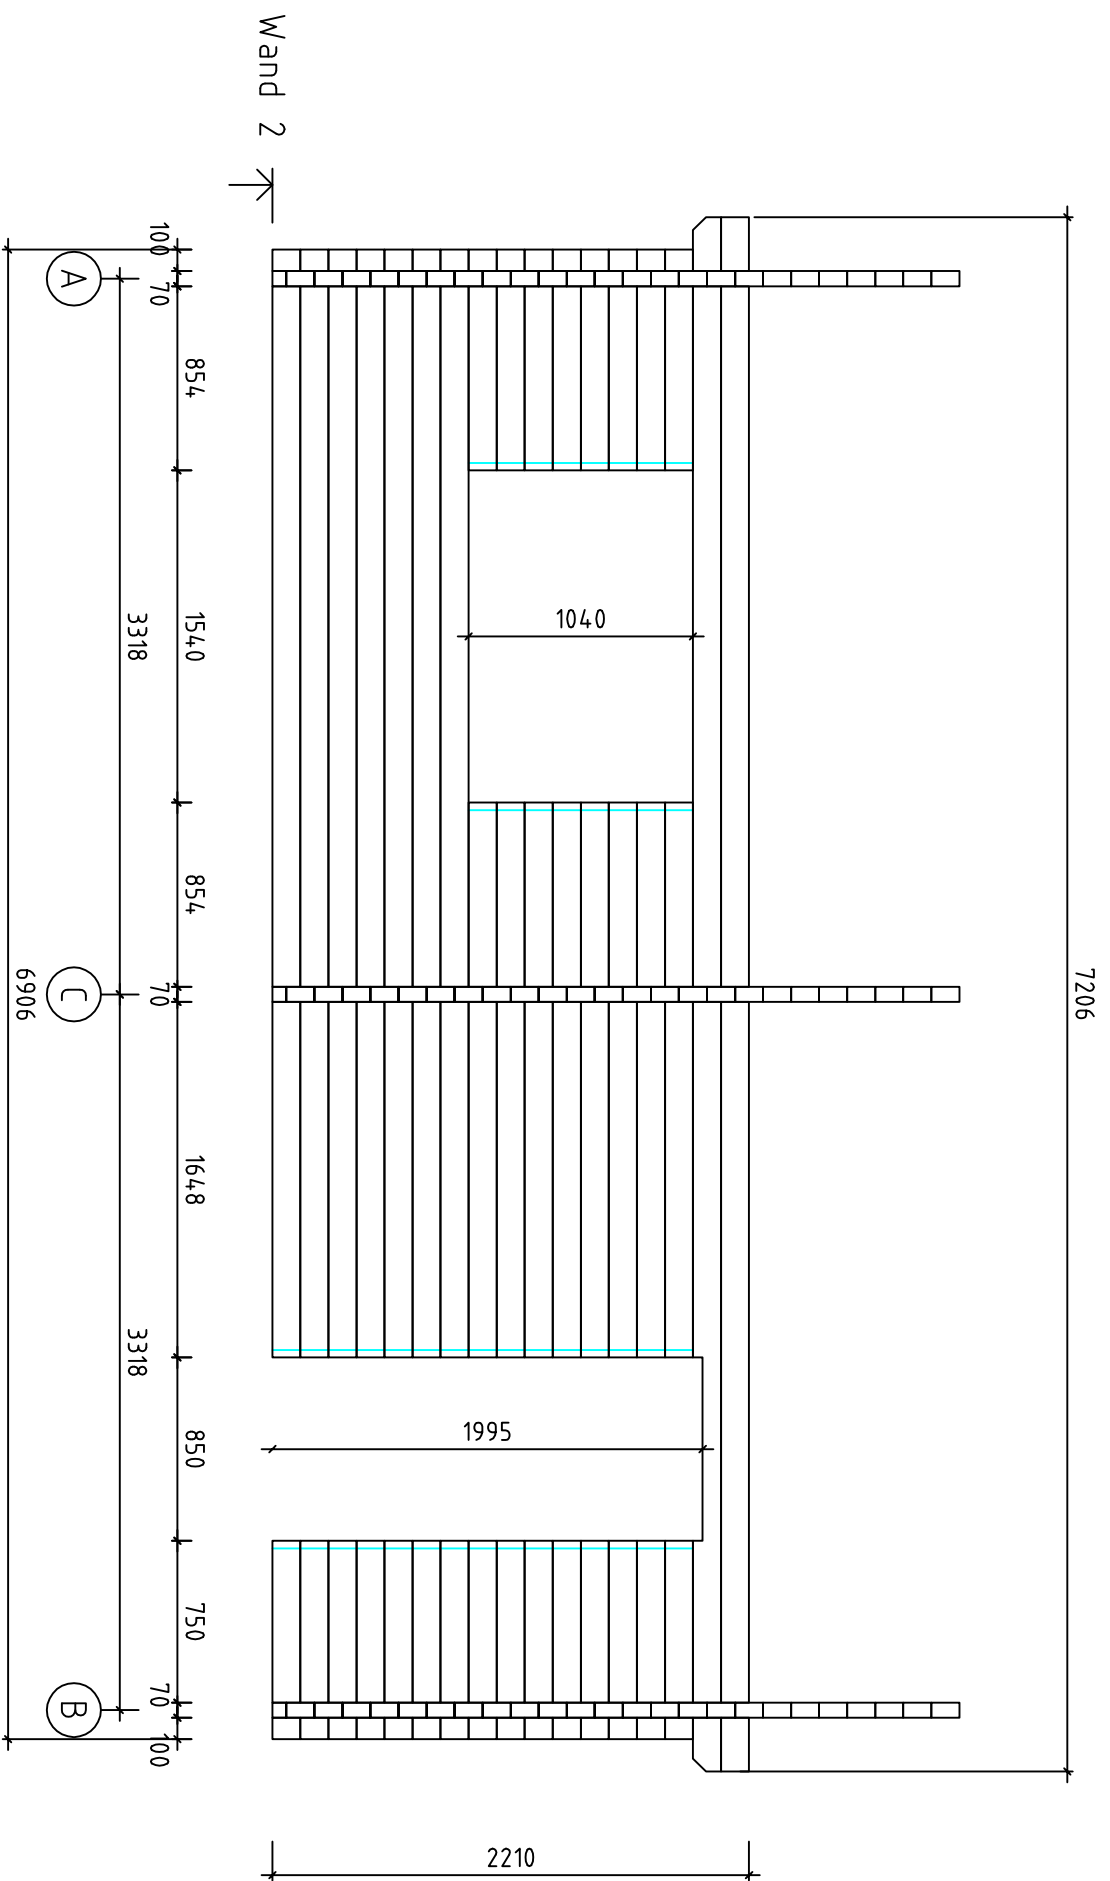


Garage F ///70/21

Wand A

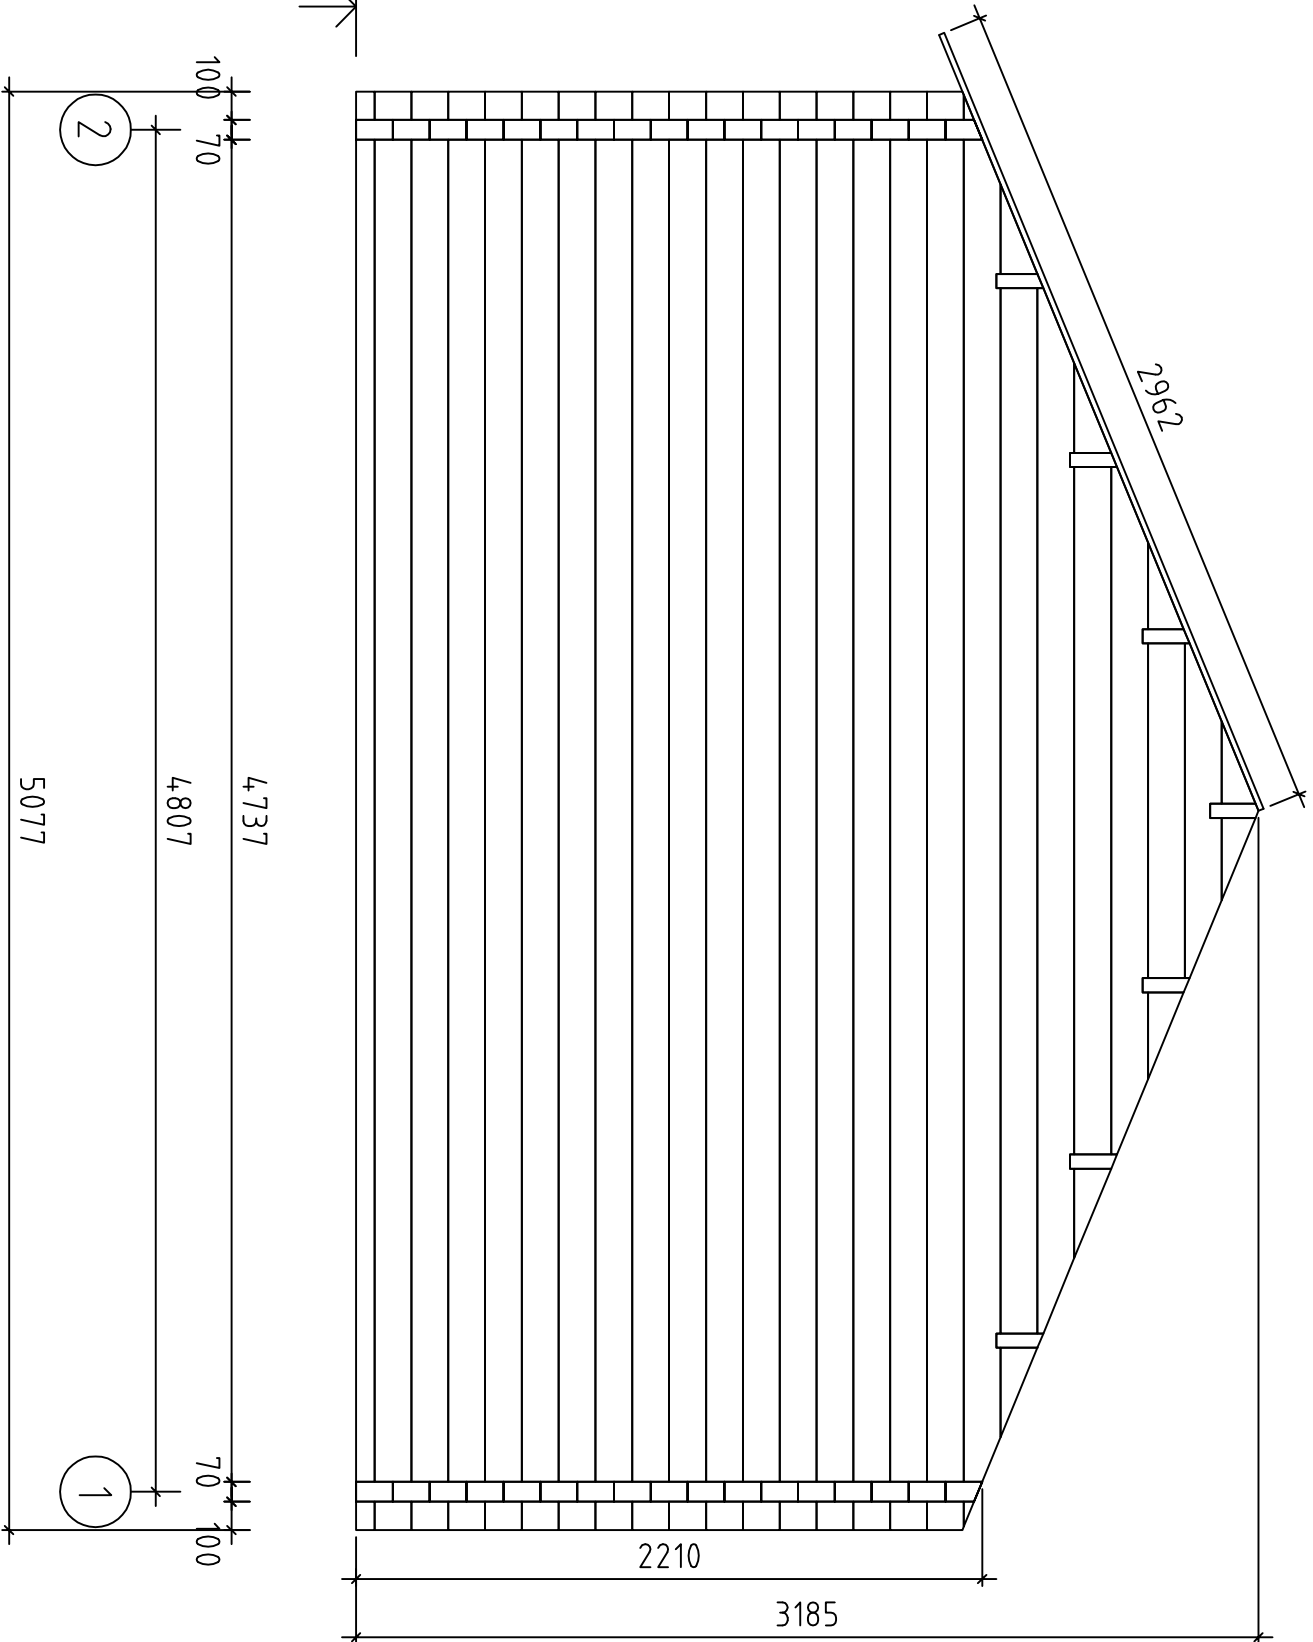

Garage F // /70/21

Wand B ↗

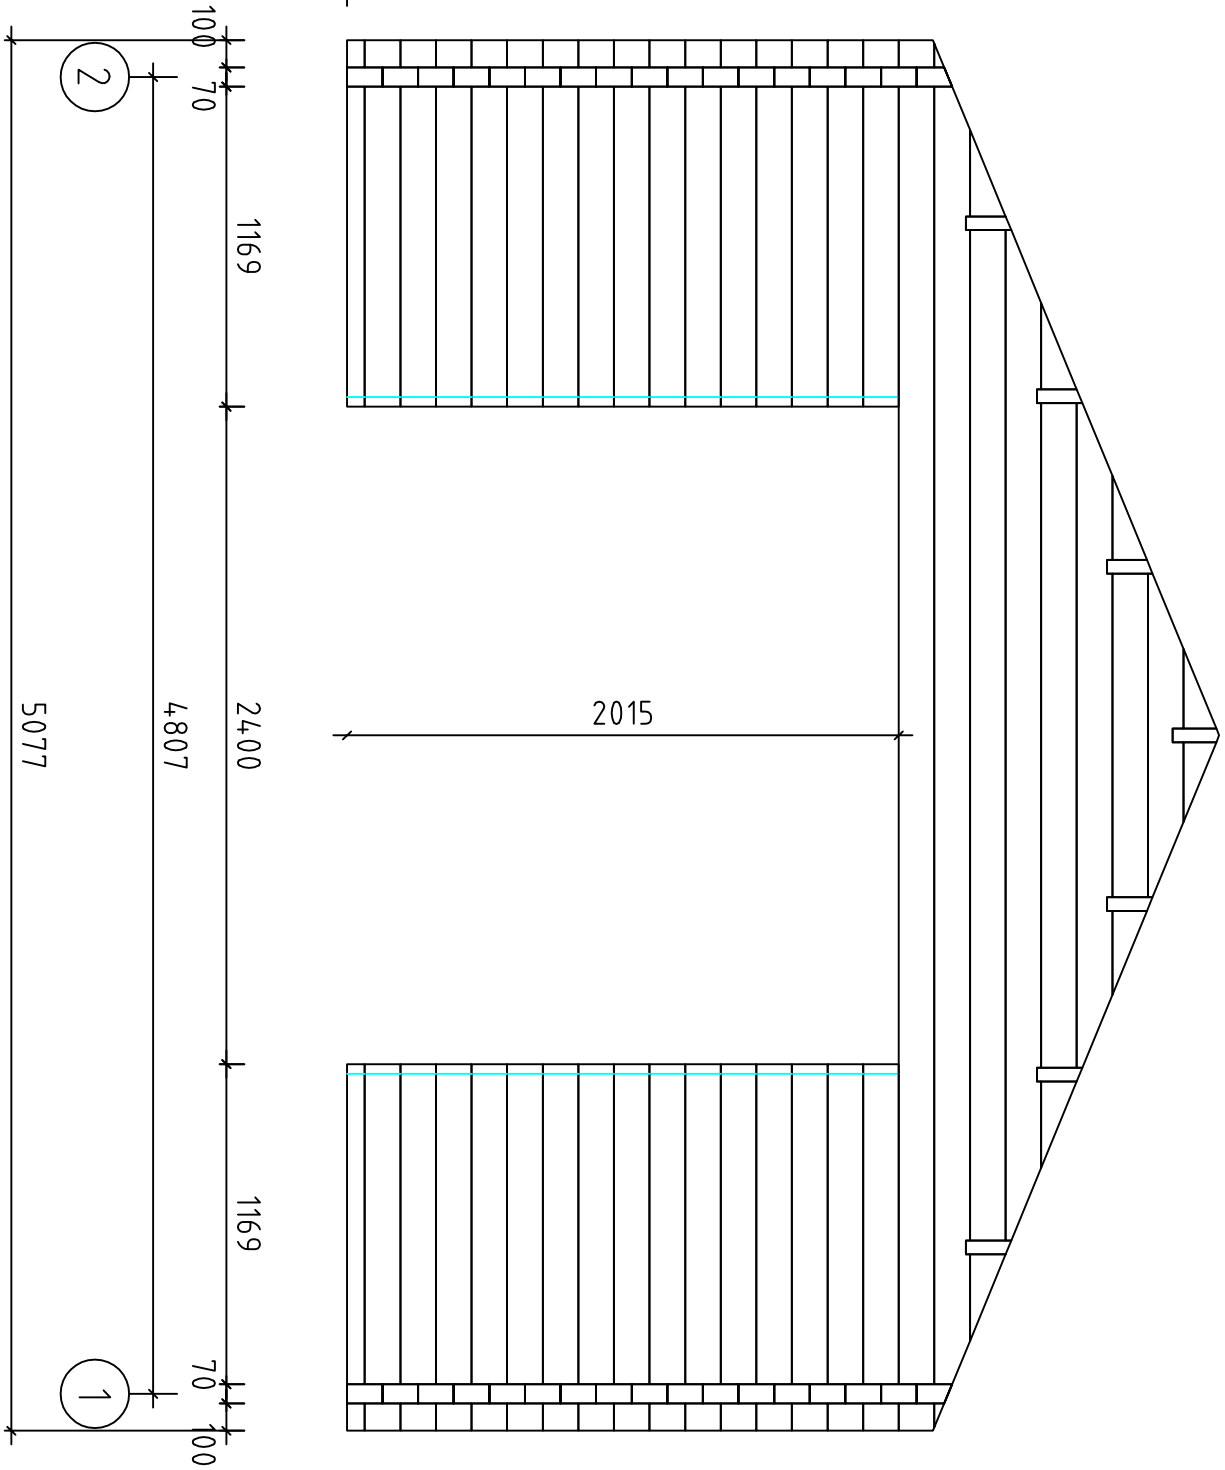

Garage F ///70/21



