




SEQUOIA / 70 / 19

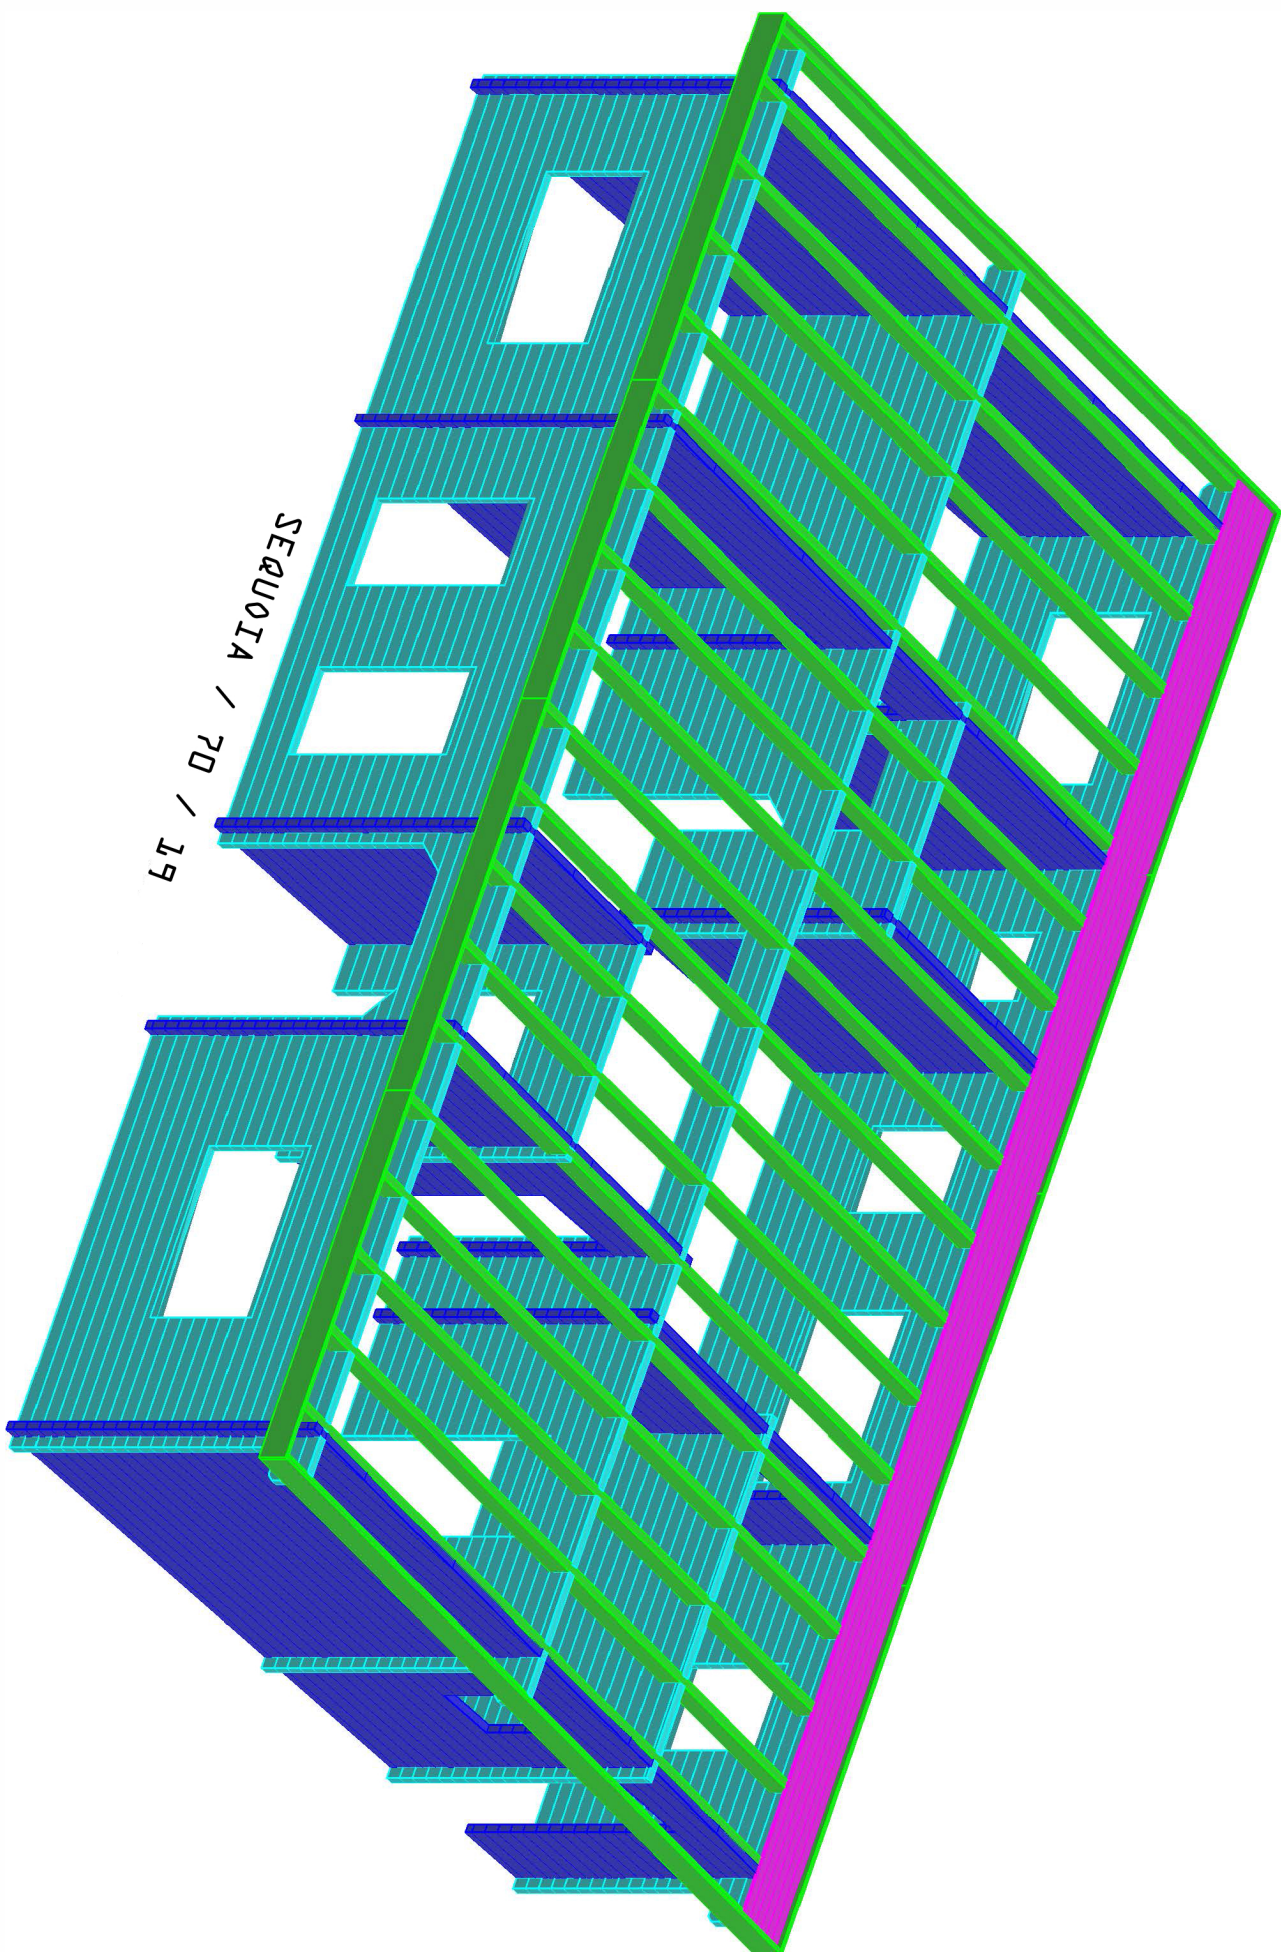



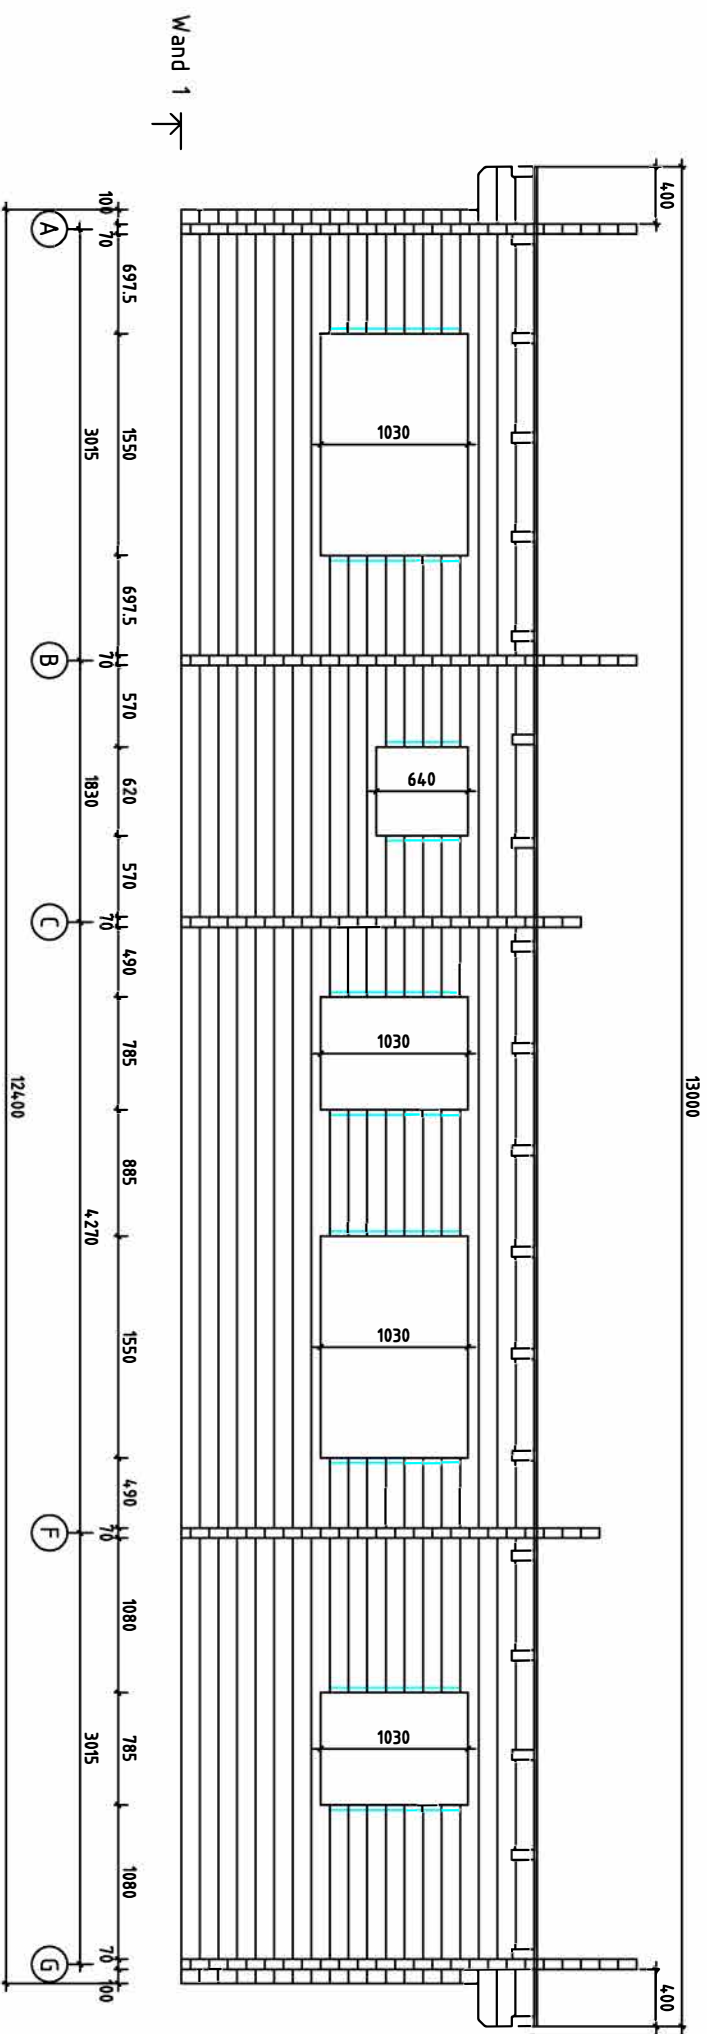


SEQUOIA / 70 / 19

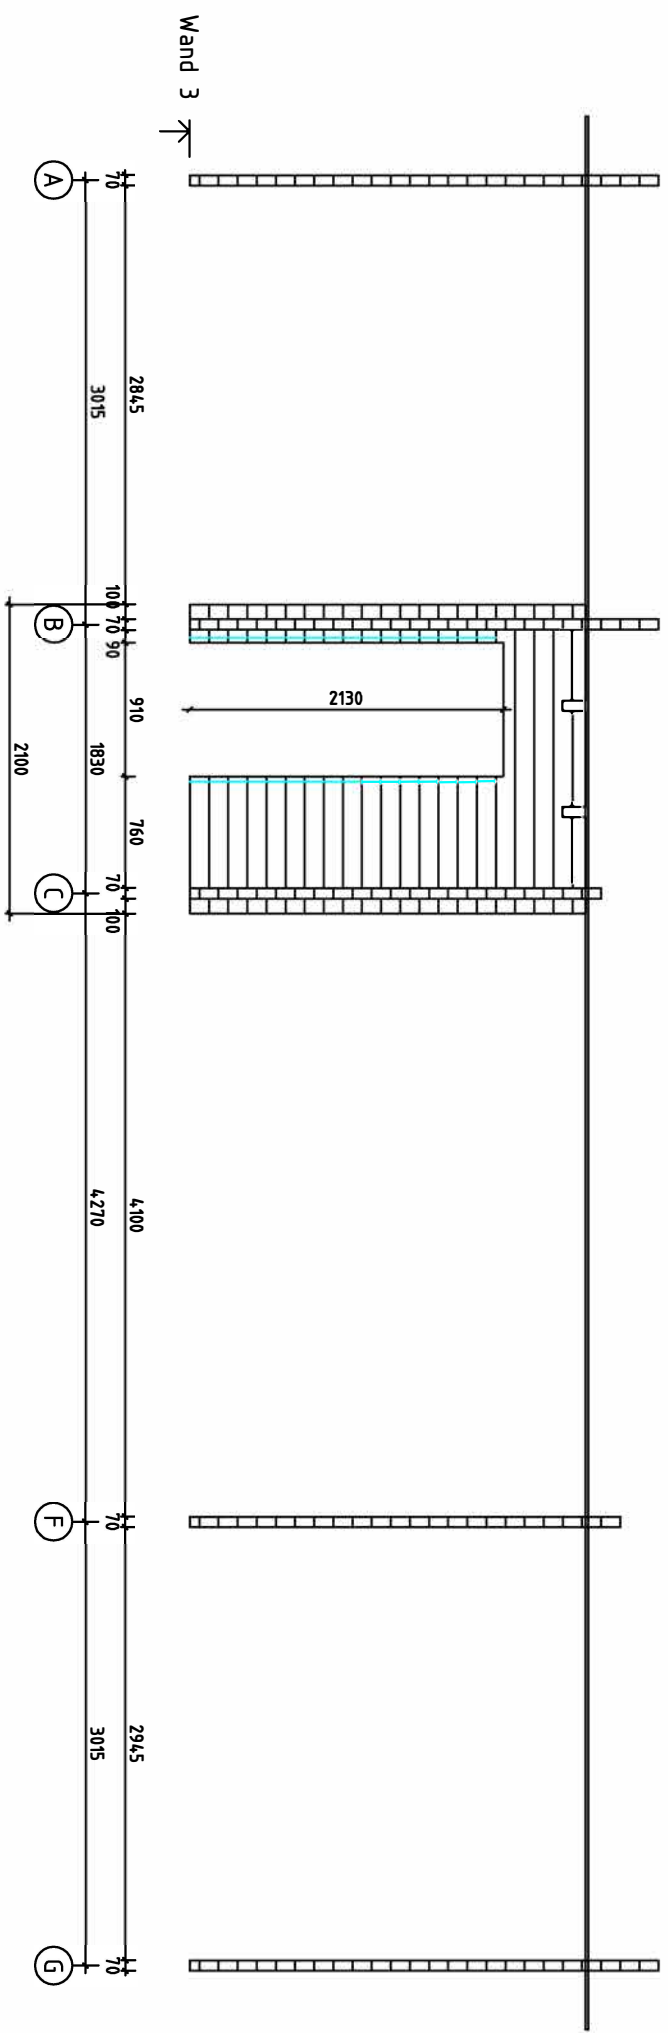


SEQUOIA / 70 / 19

Wand 4

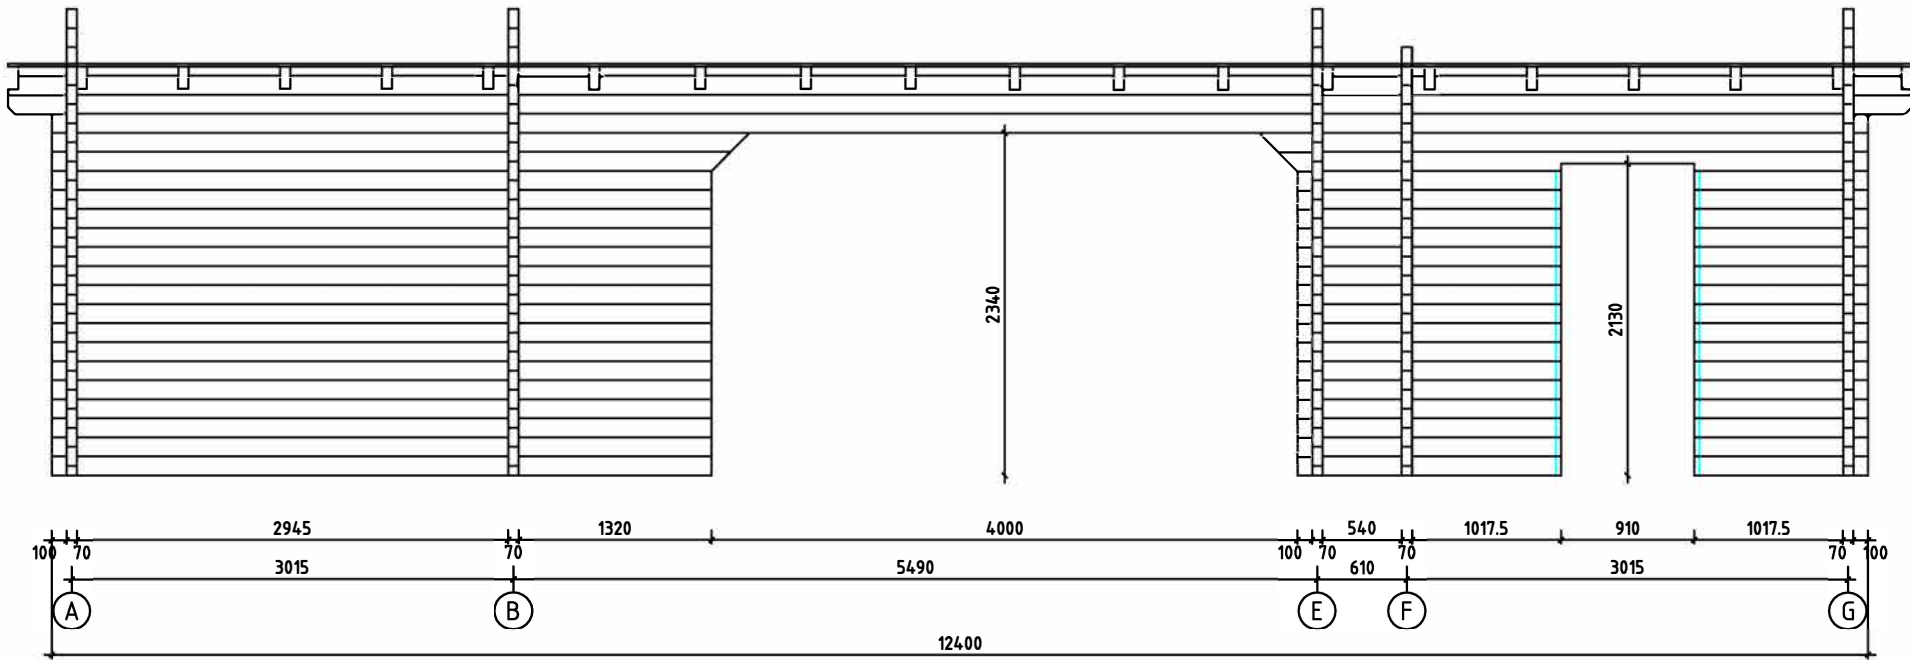


SEQUOIA / 70 / 19

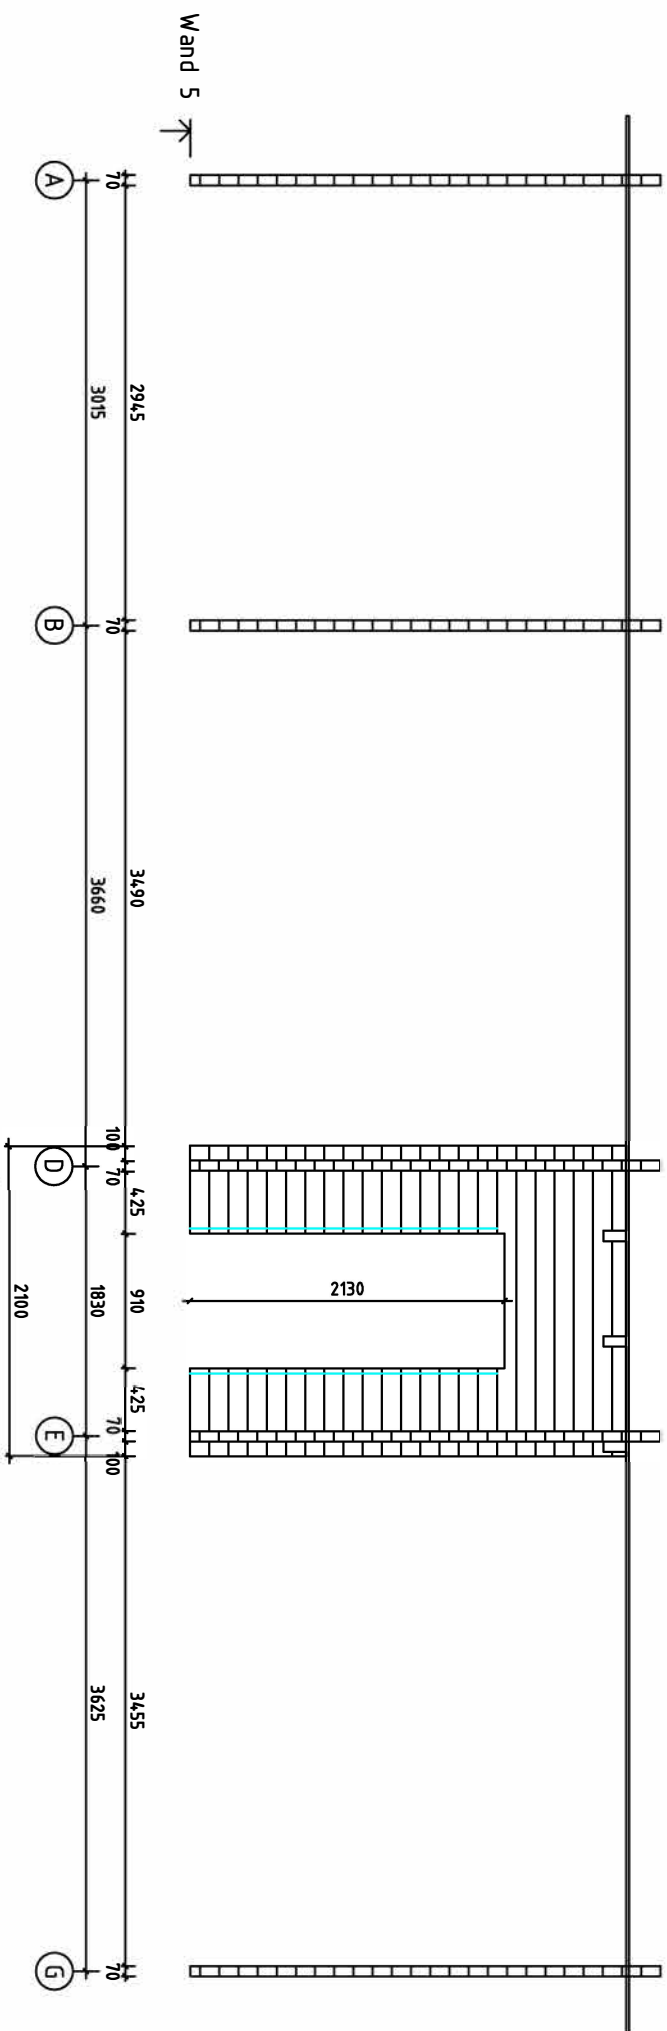


SEQUOIA / 70 / 19

Wand 6

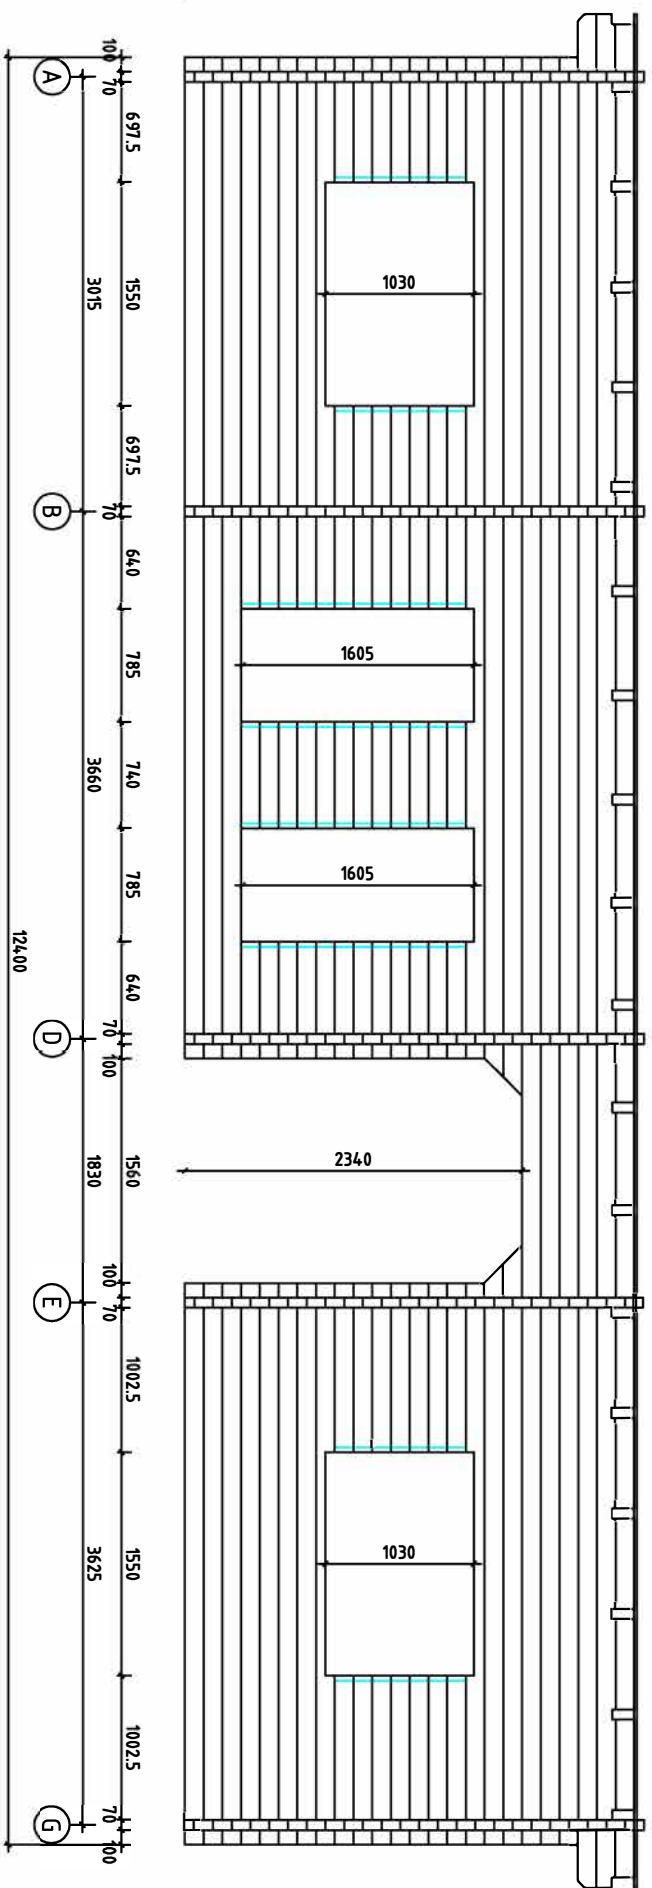


SEQUOIA / 70 / 19

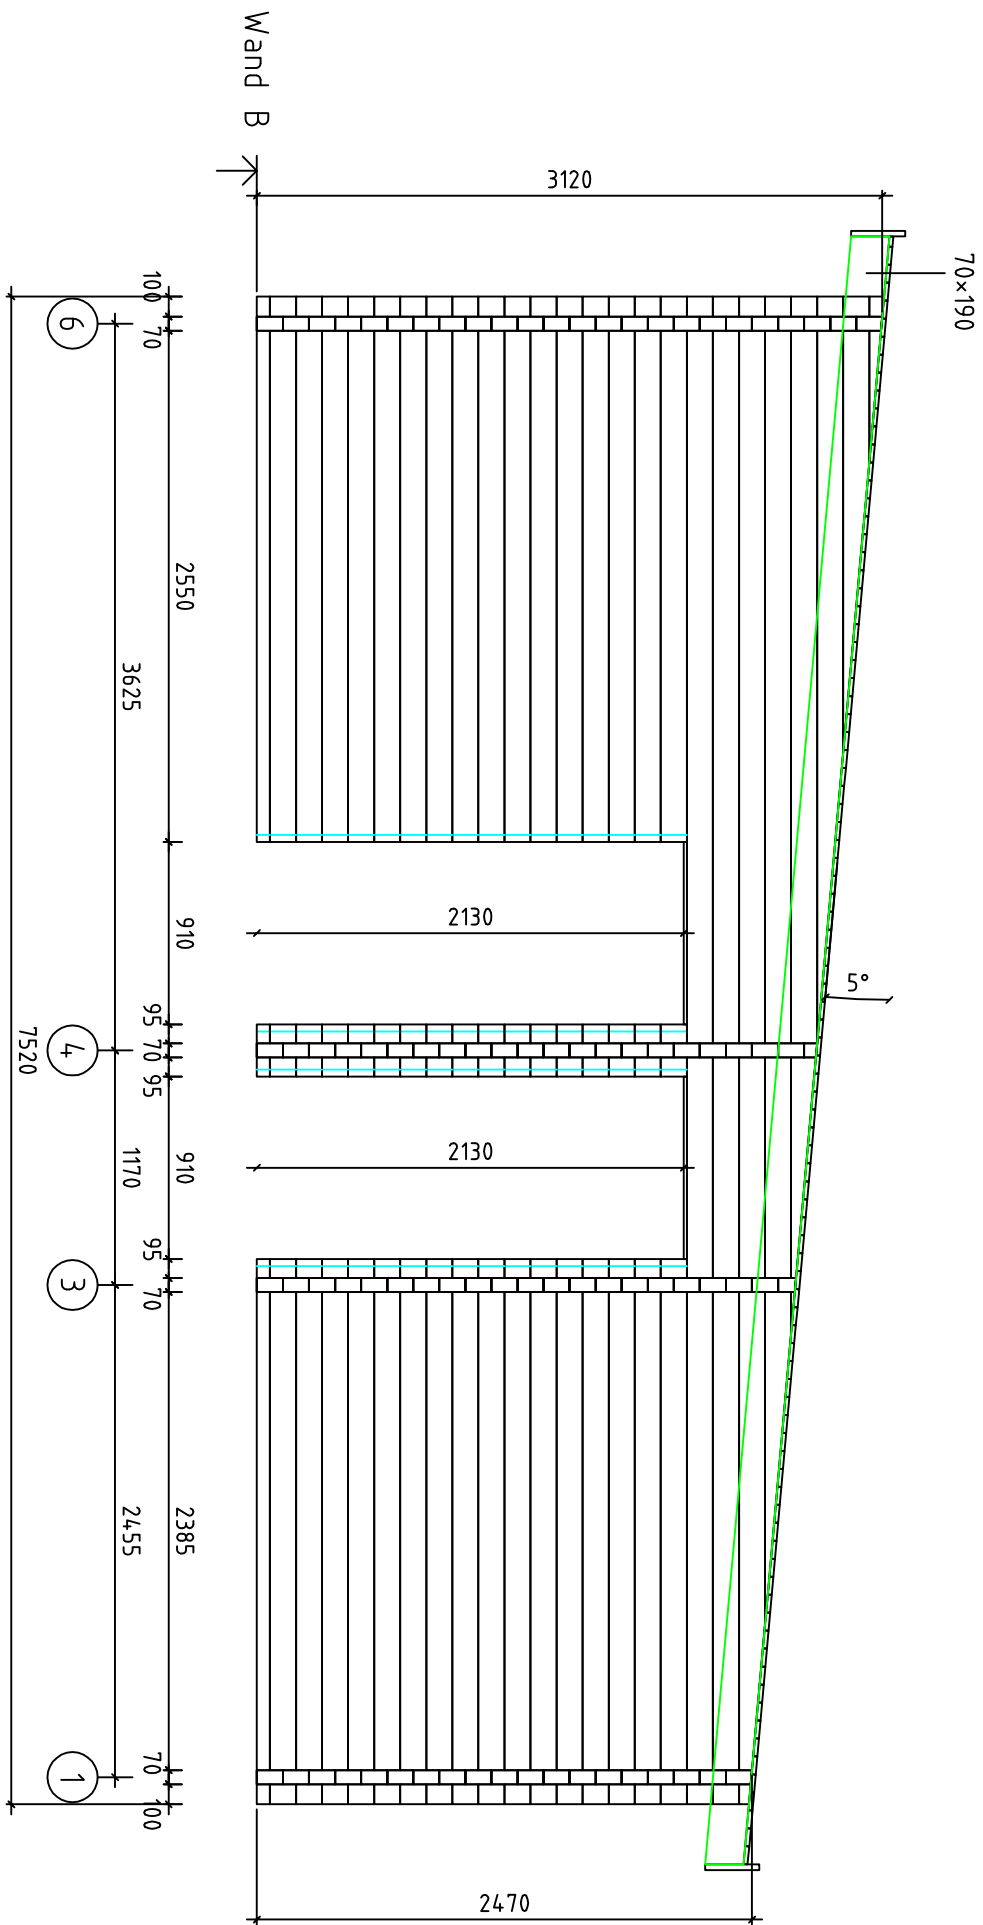


SEQUOIA / 70 / 19

Wand E ↗

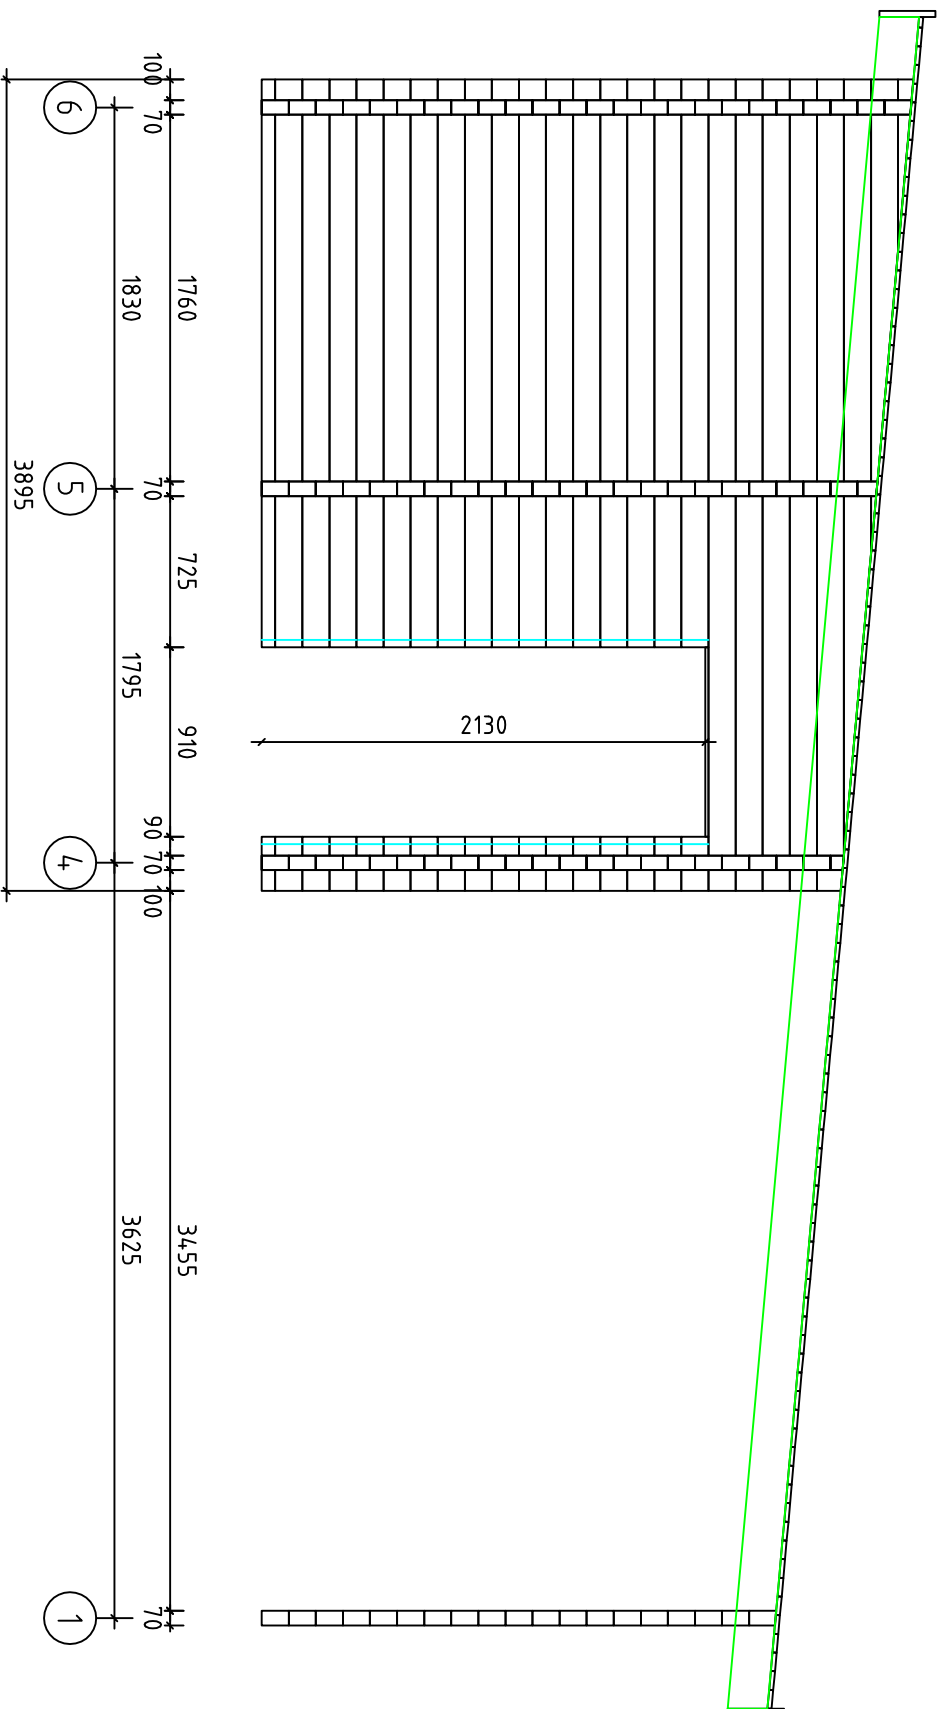


SEQUOIA / 70 / 19

Wand F

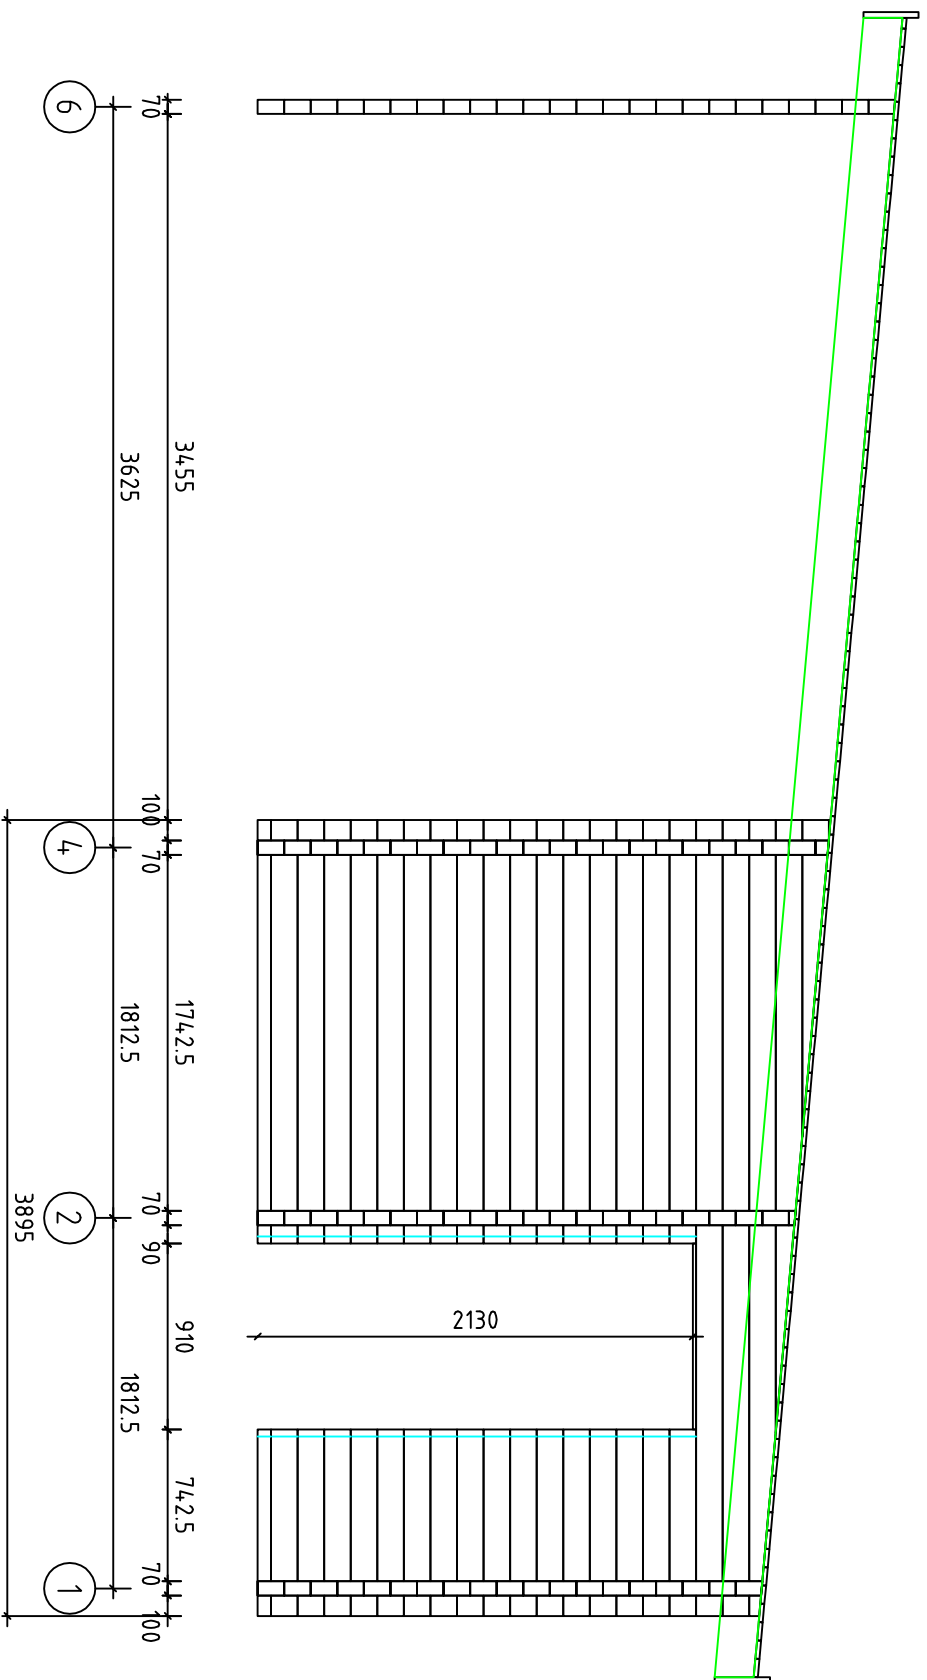


SEQUOIA / 70 / 19

Wand G ↗

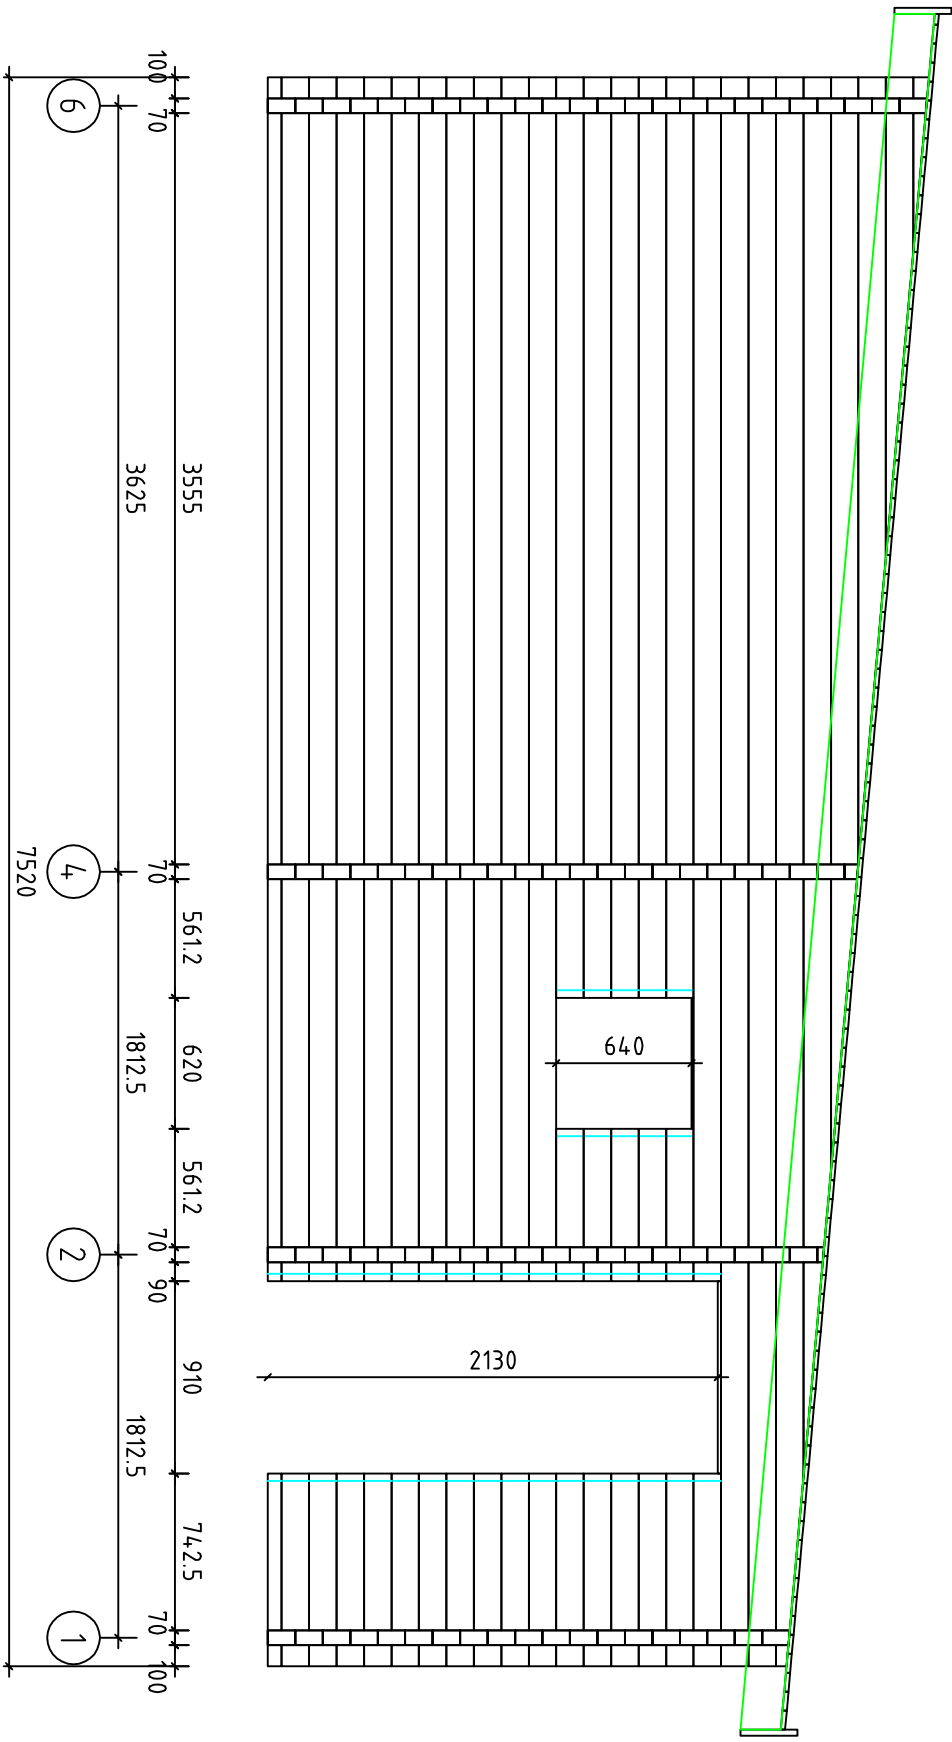


SEQUOIA / 70 / 19


Fenster 600x600

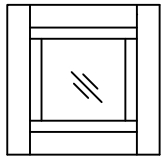


Window 1530x990

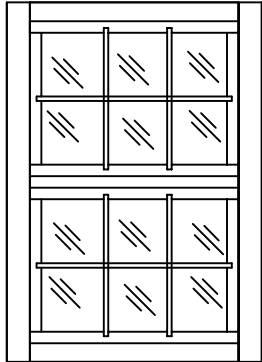

Window 765x990

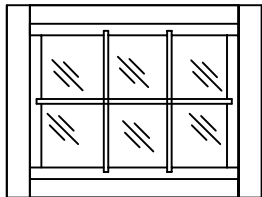

Window 765x1565

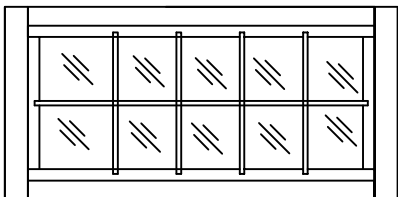

Tür 890x2090

