




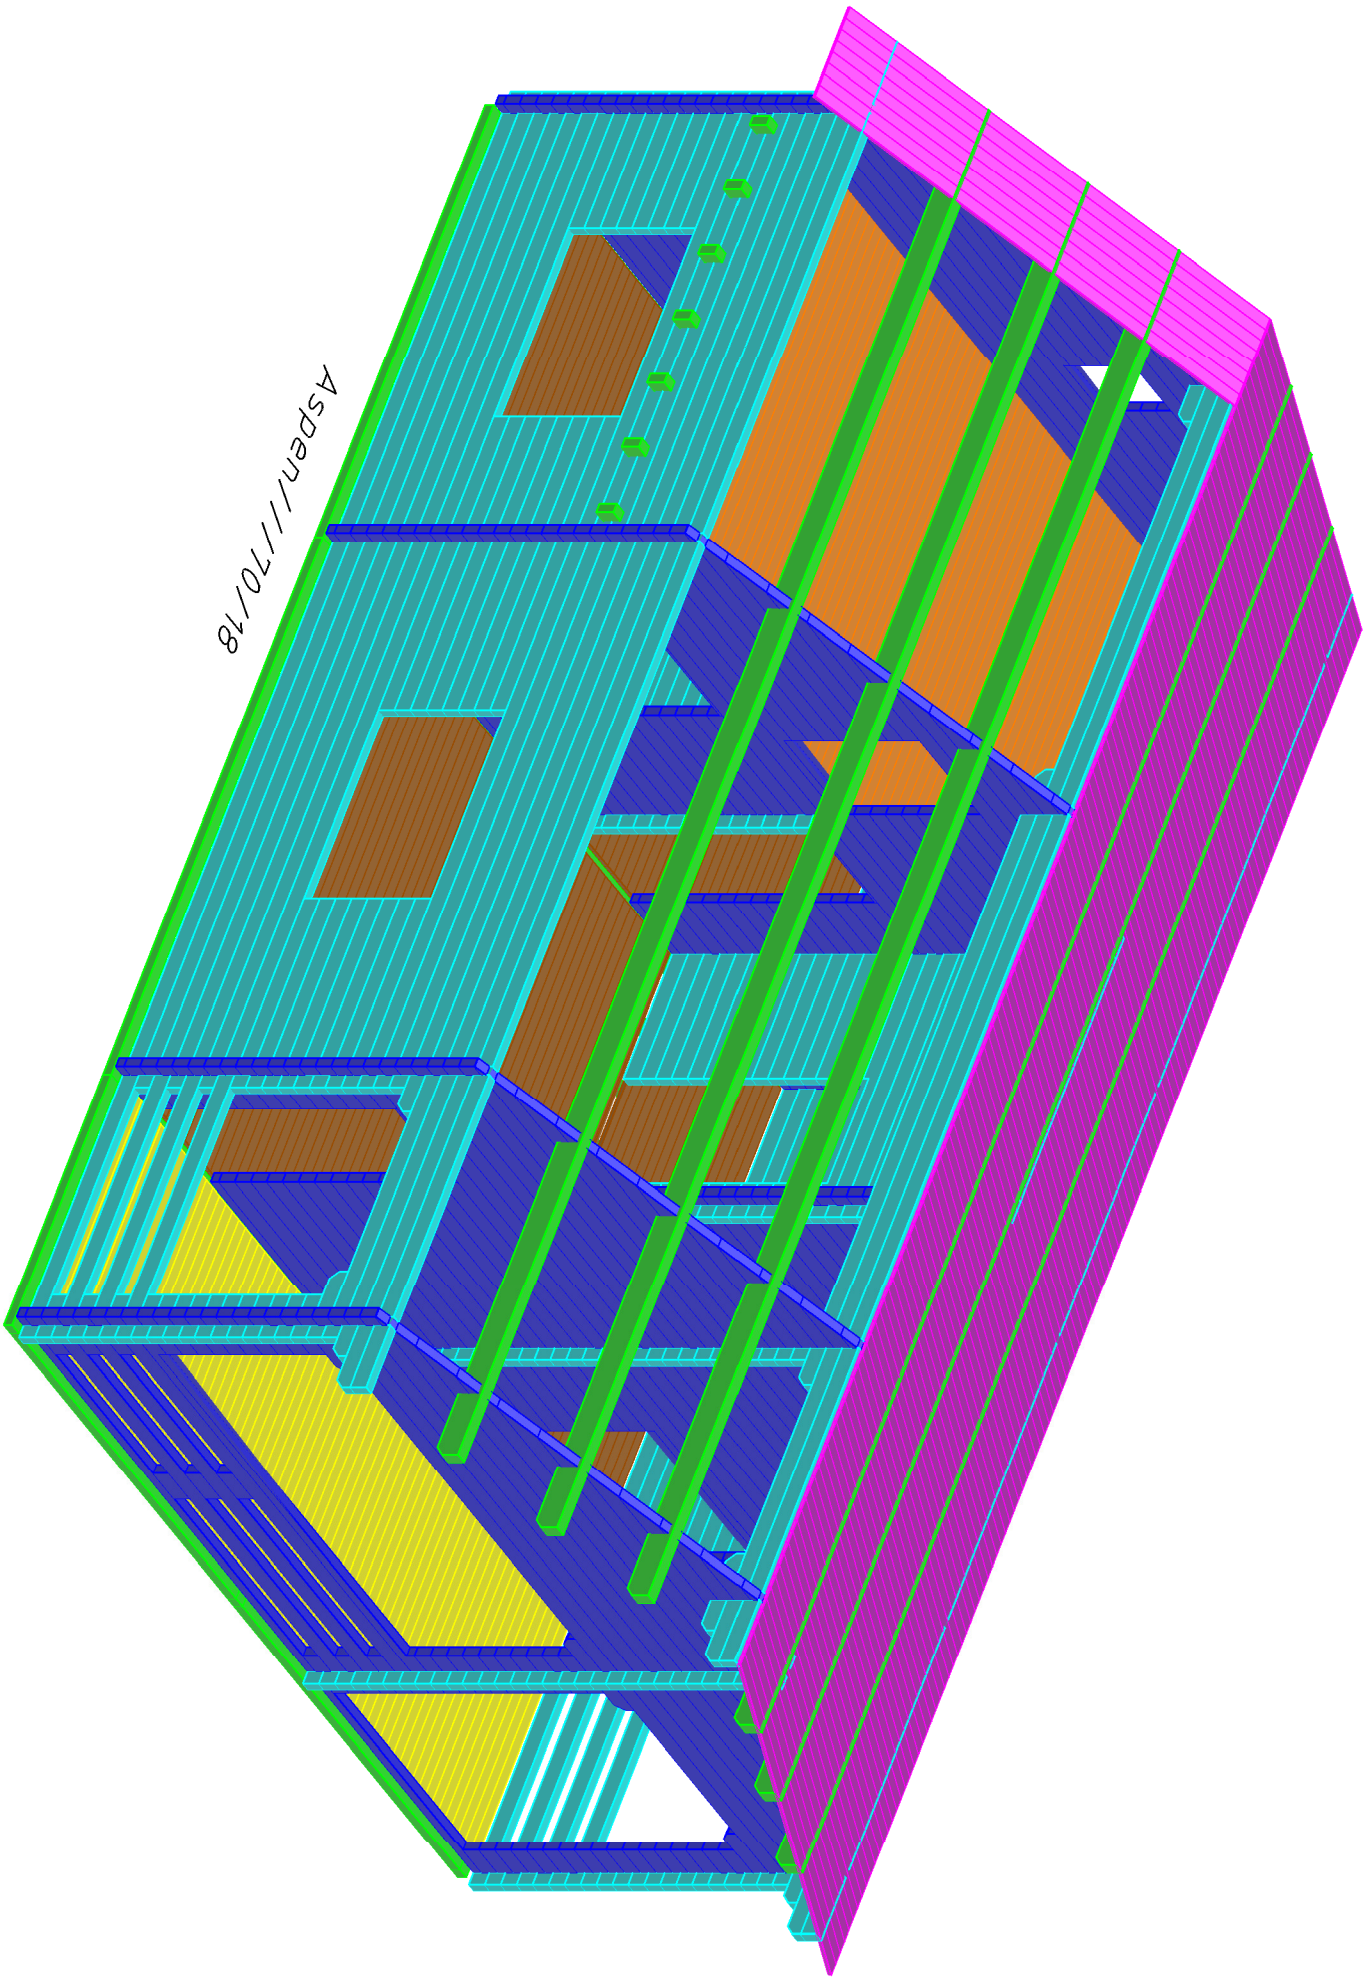



Aspen/1170/18

Grundplan

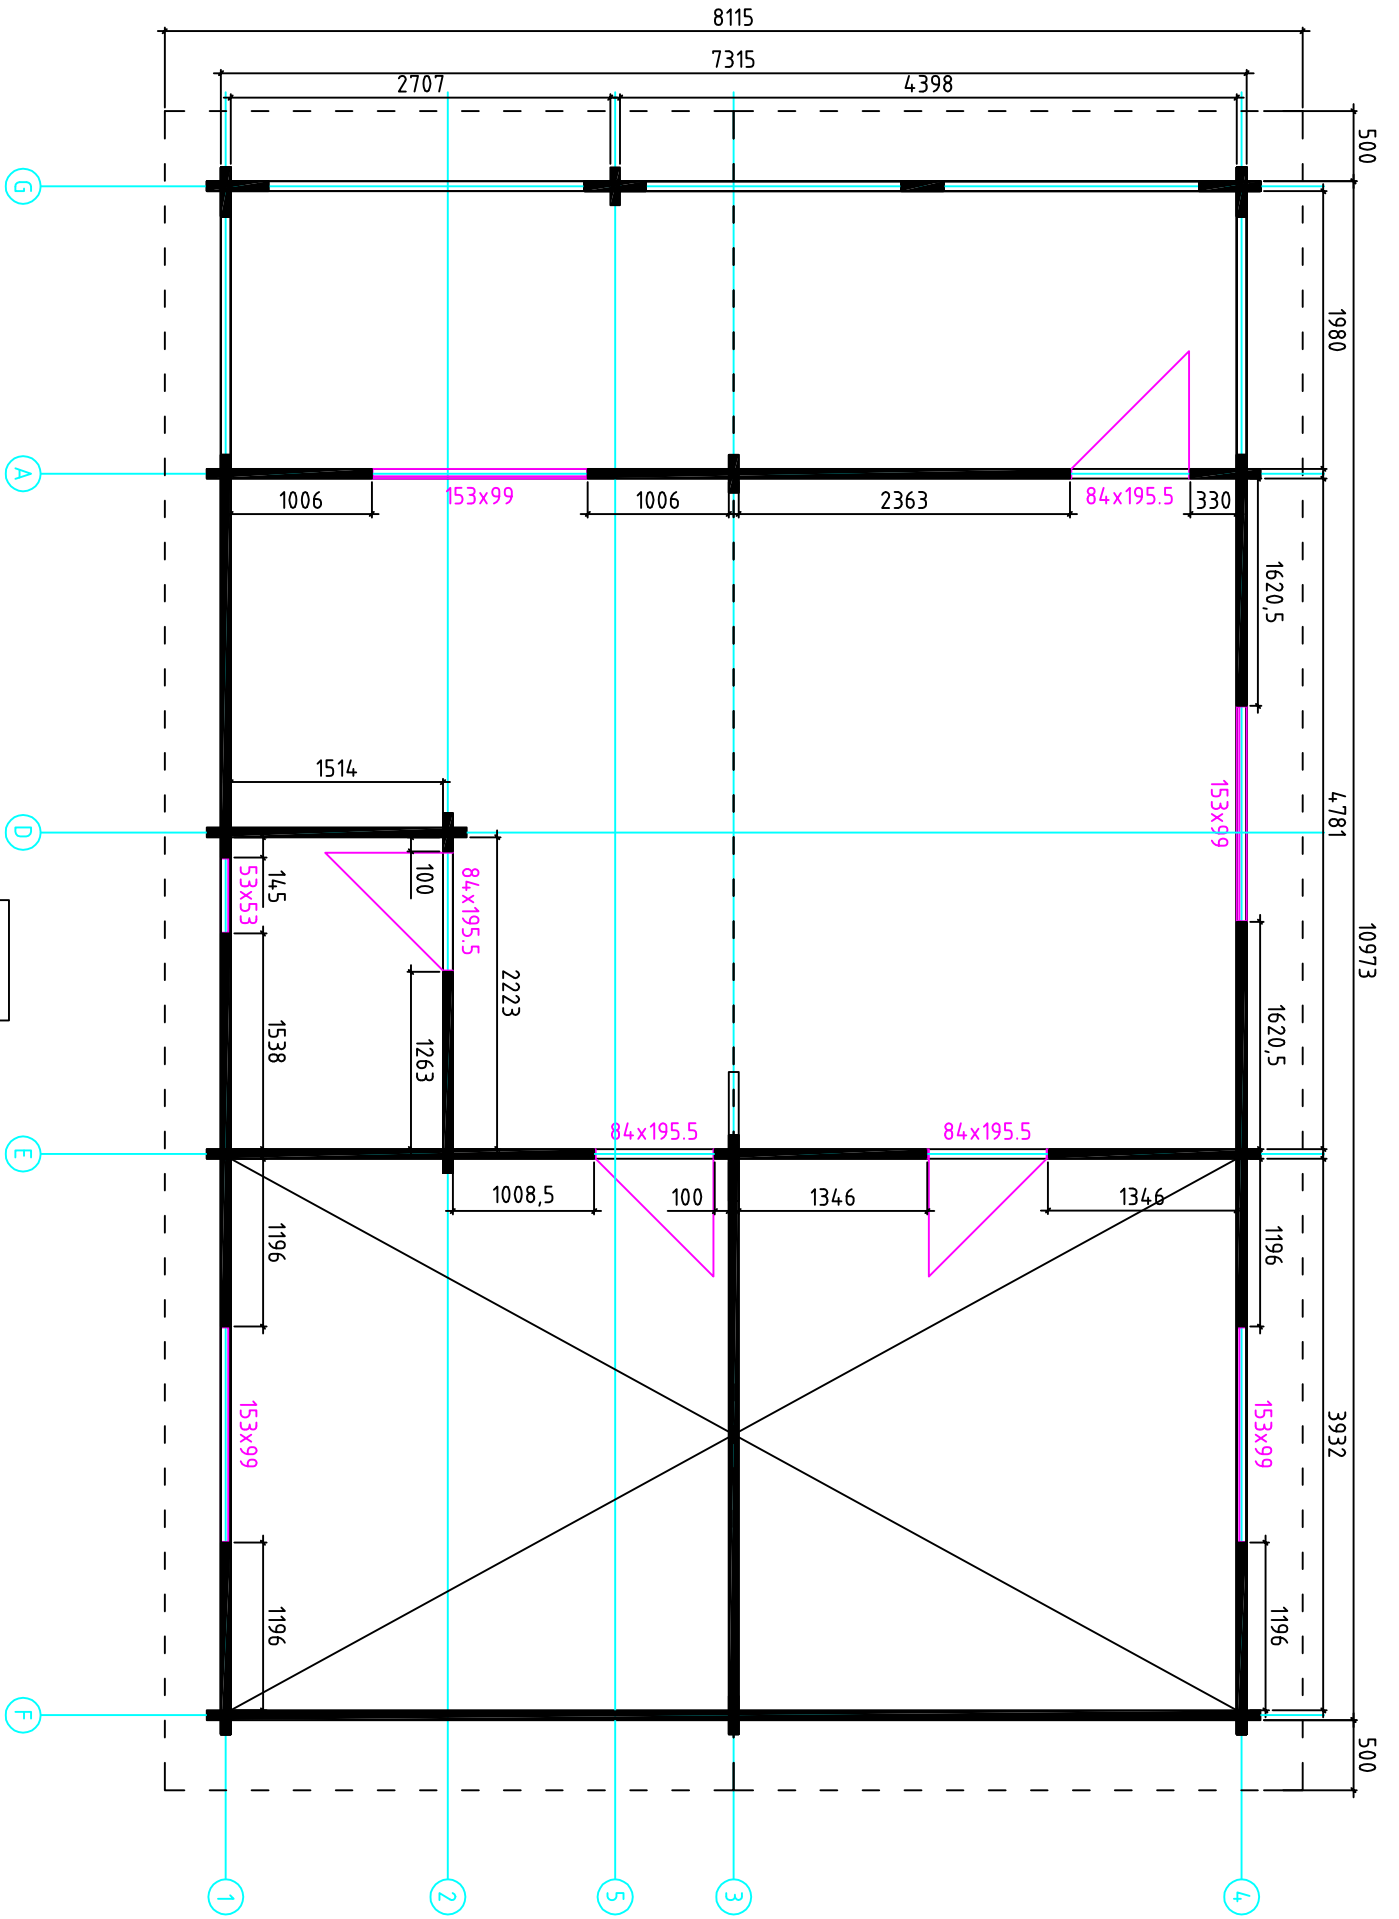



Aspen//70/18

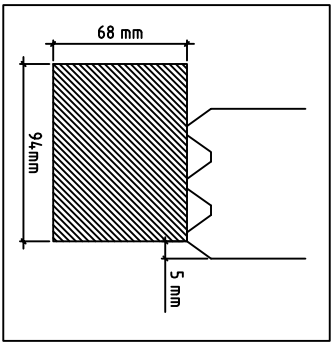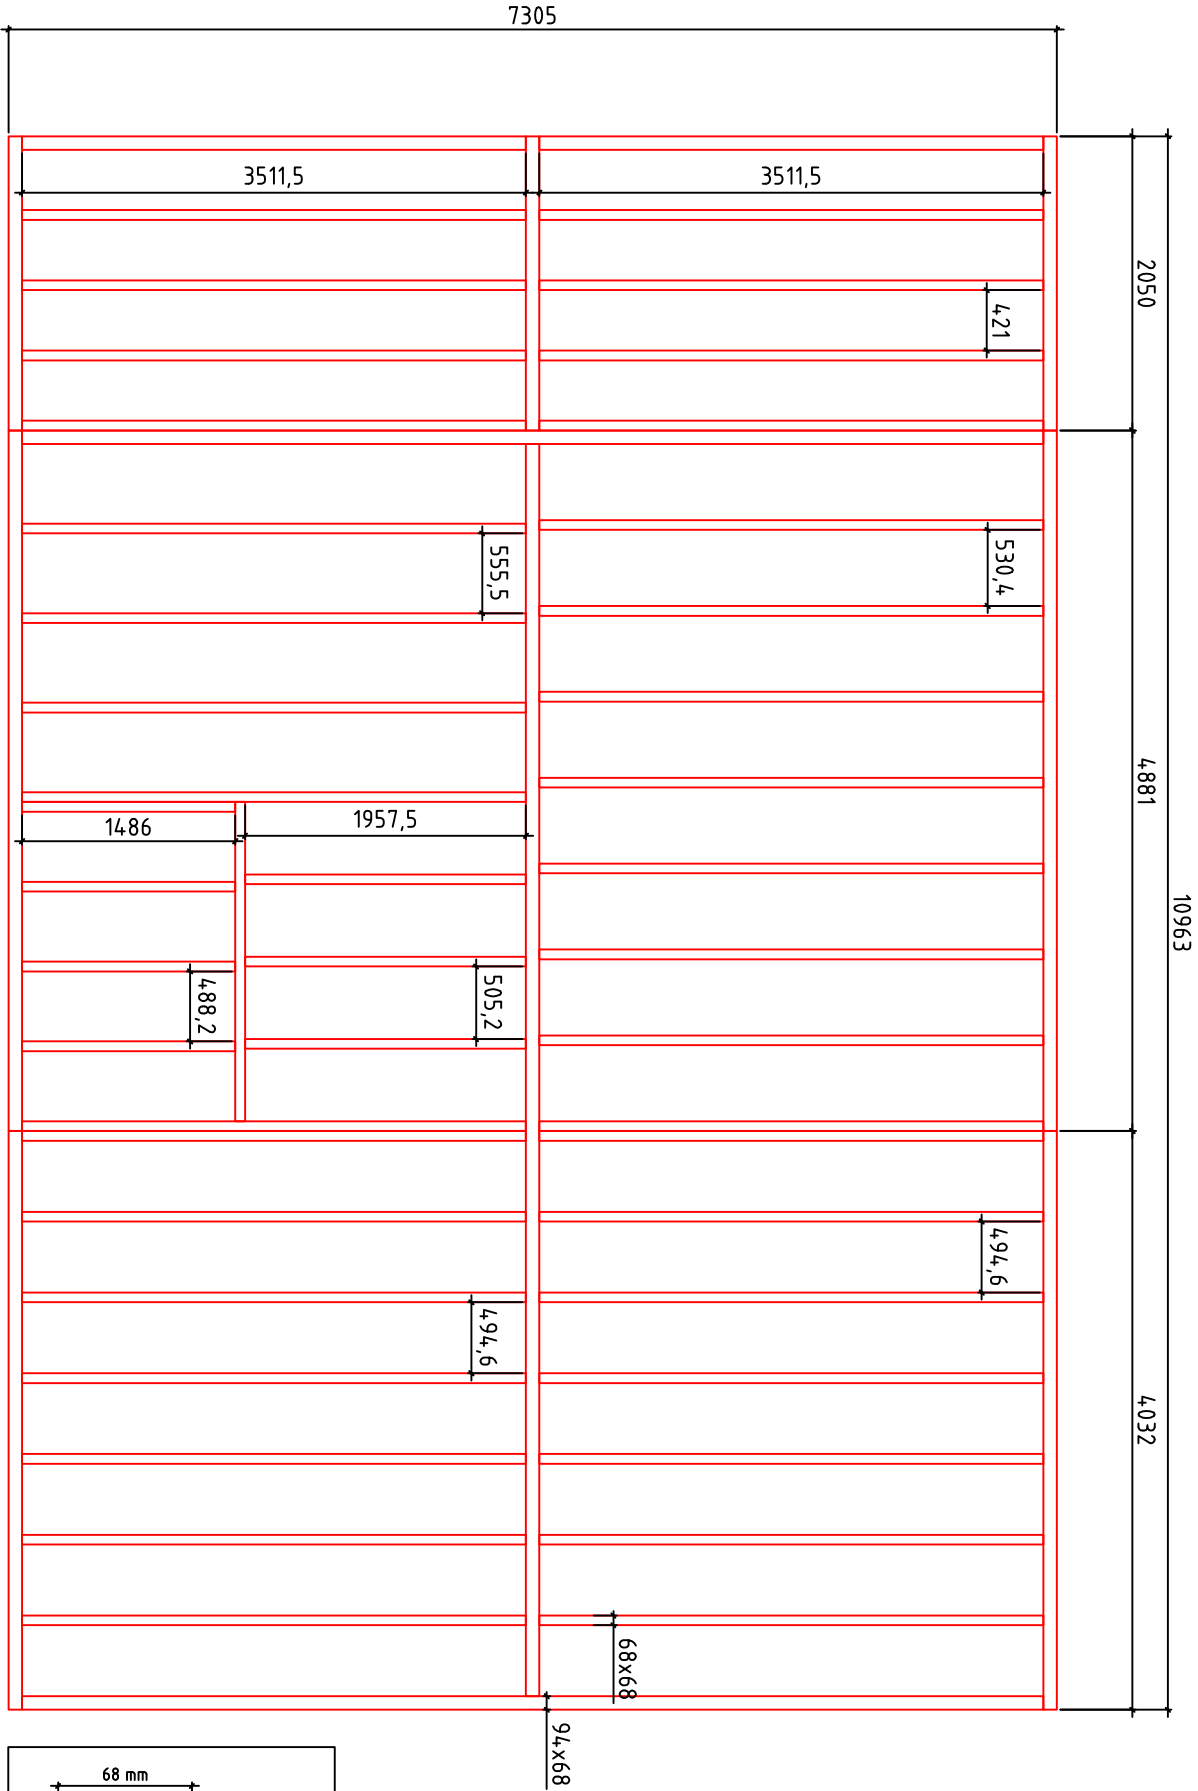


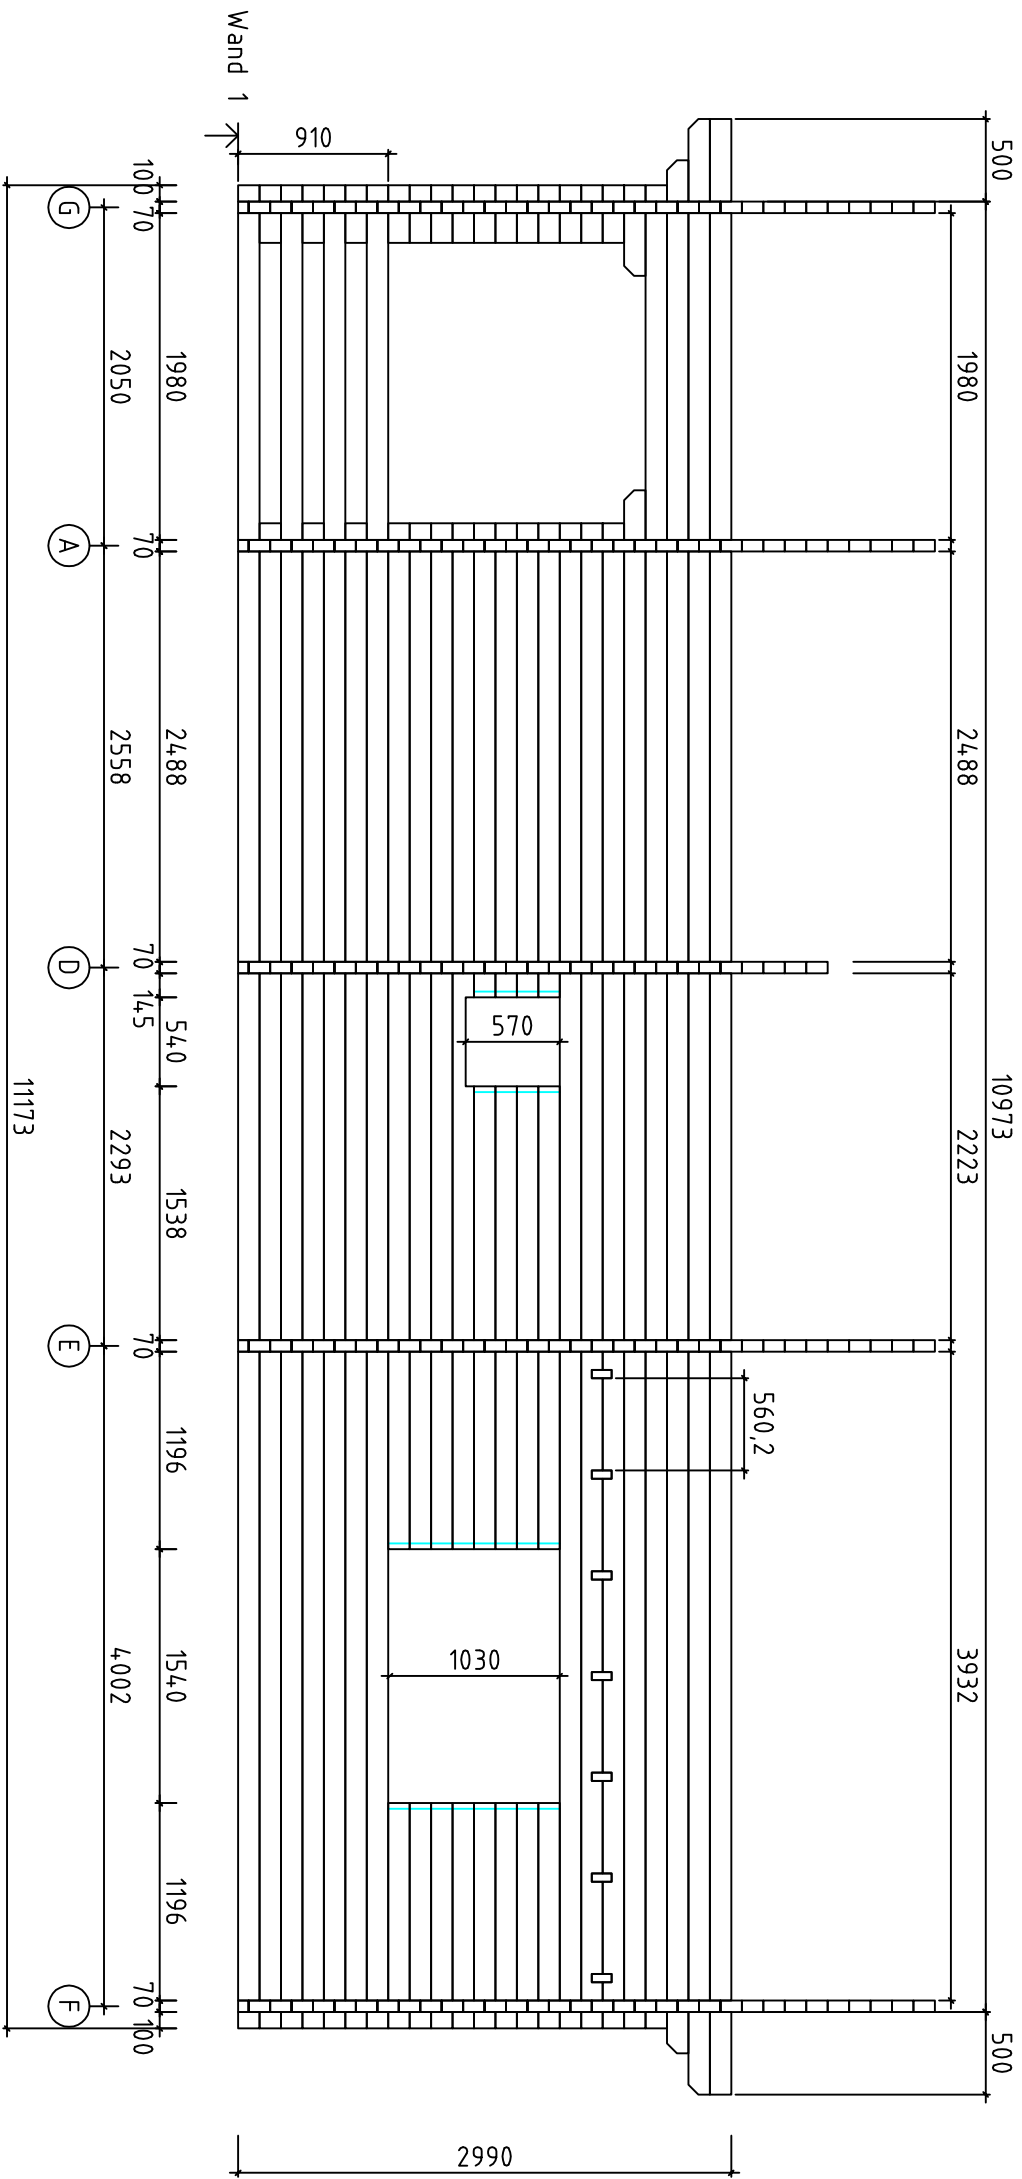


Aspen///70/18

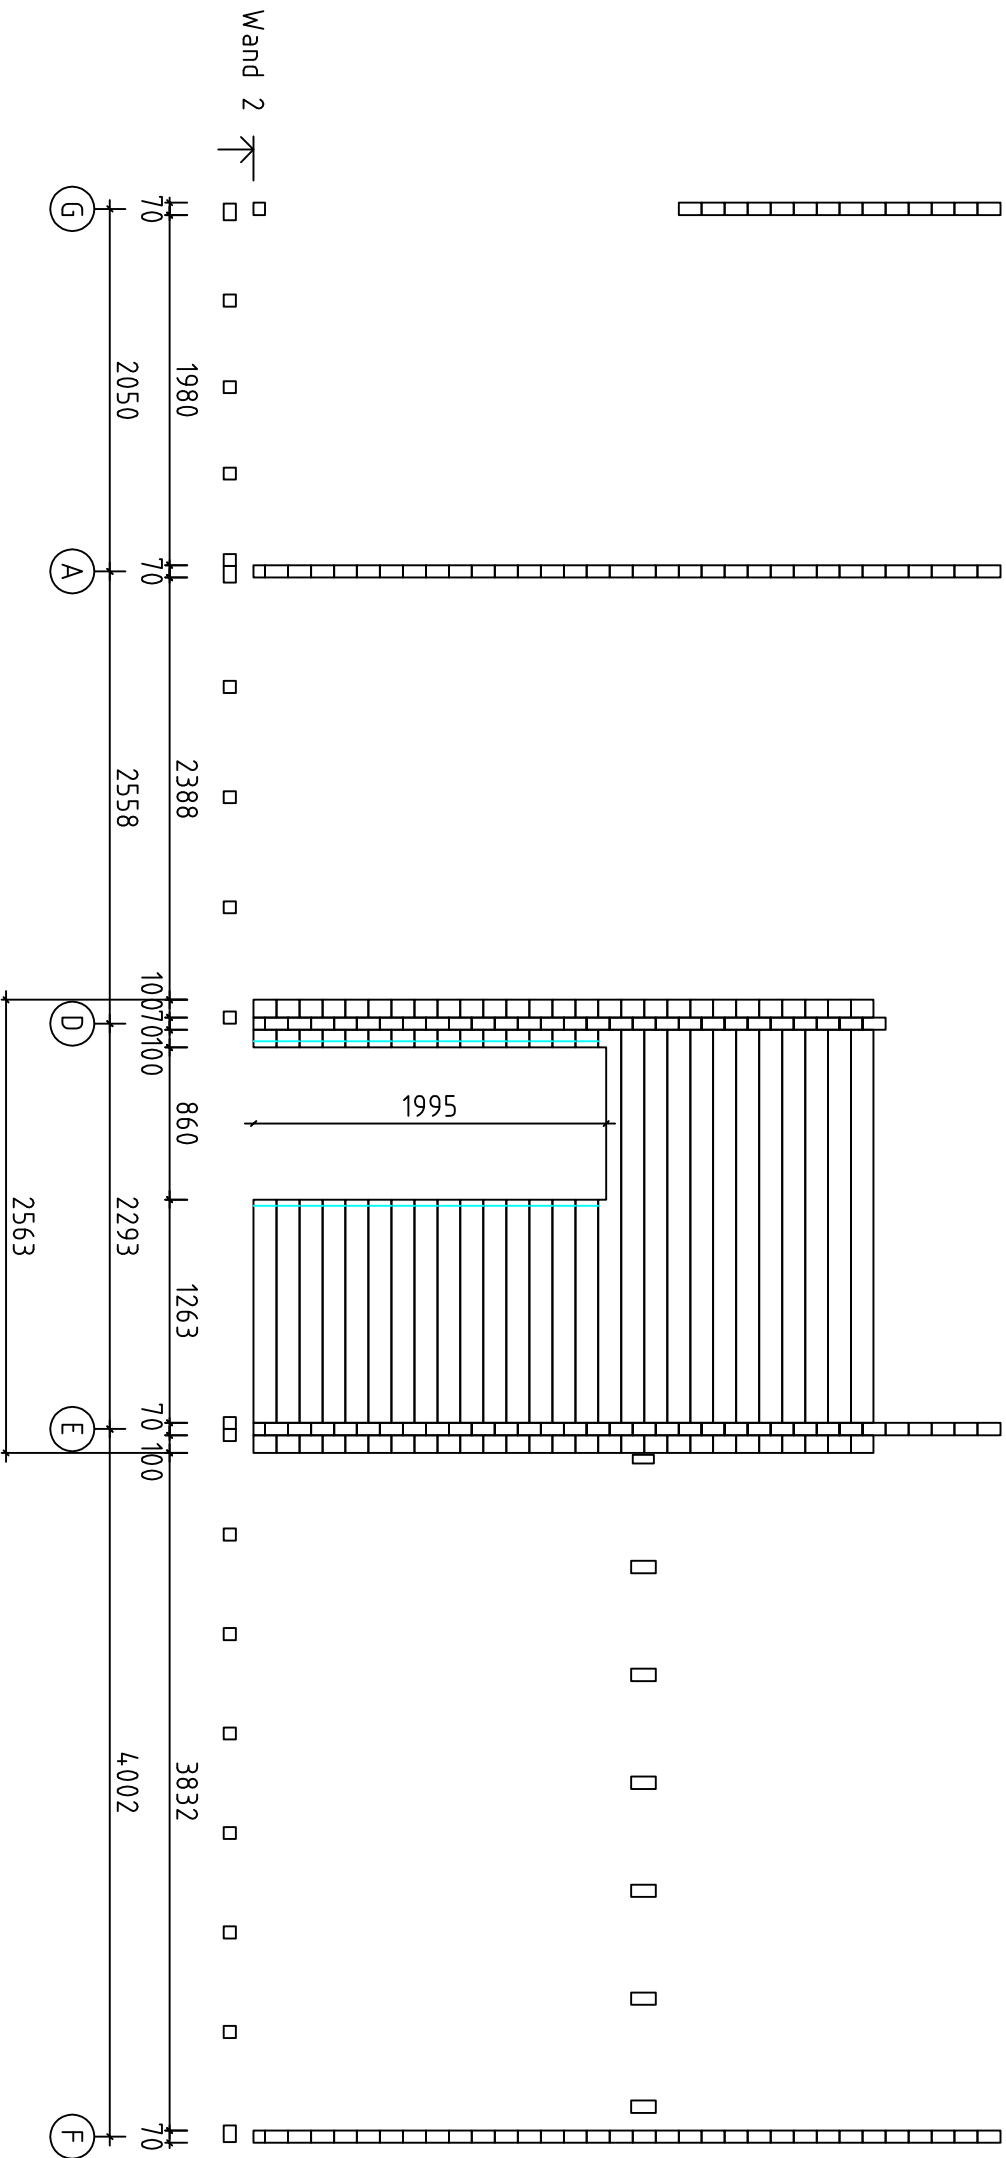

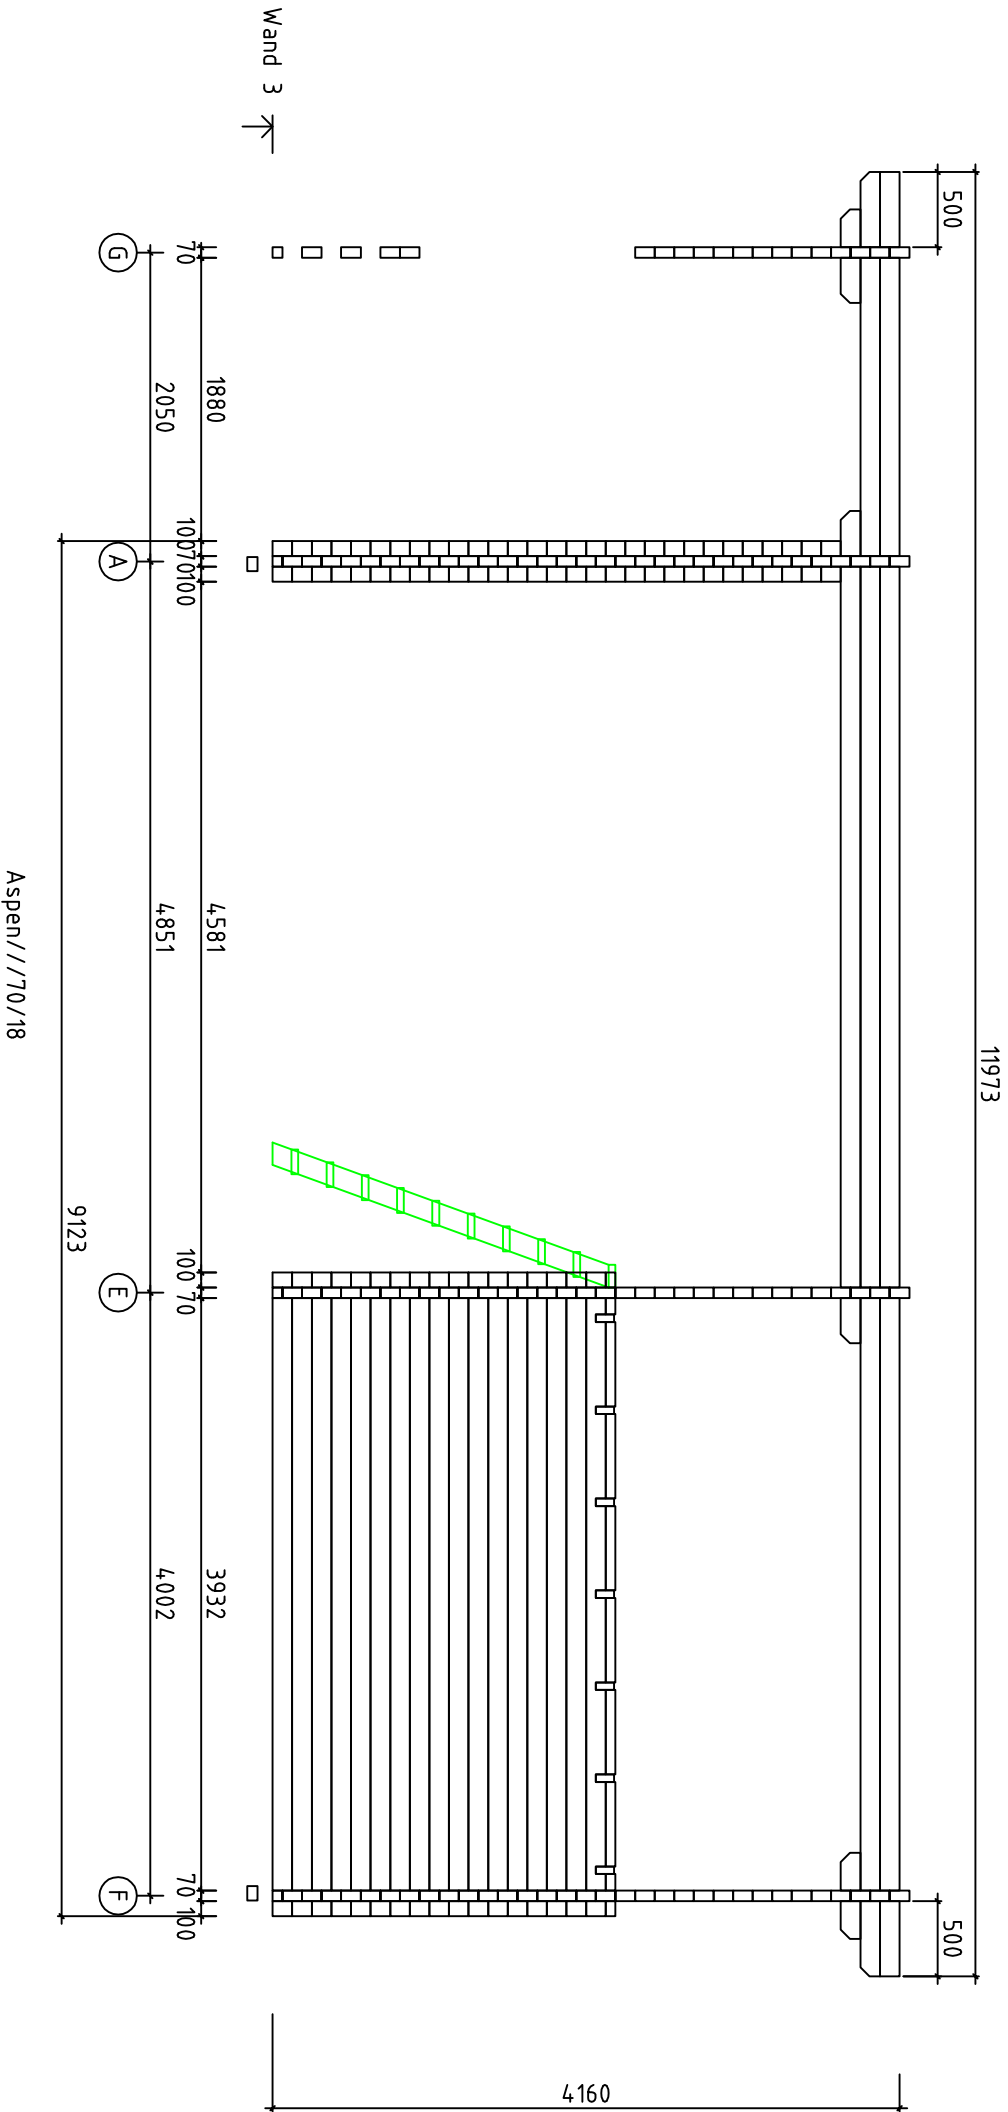

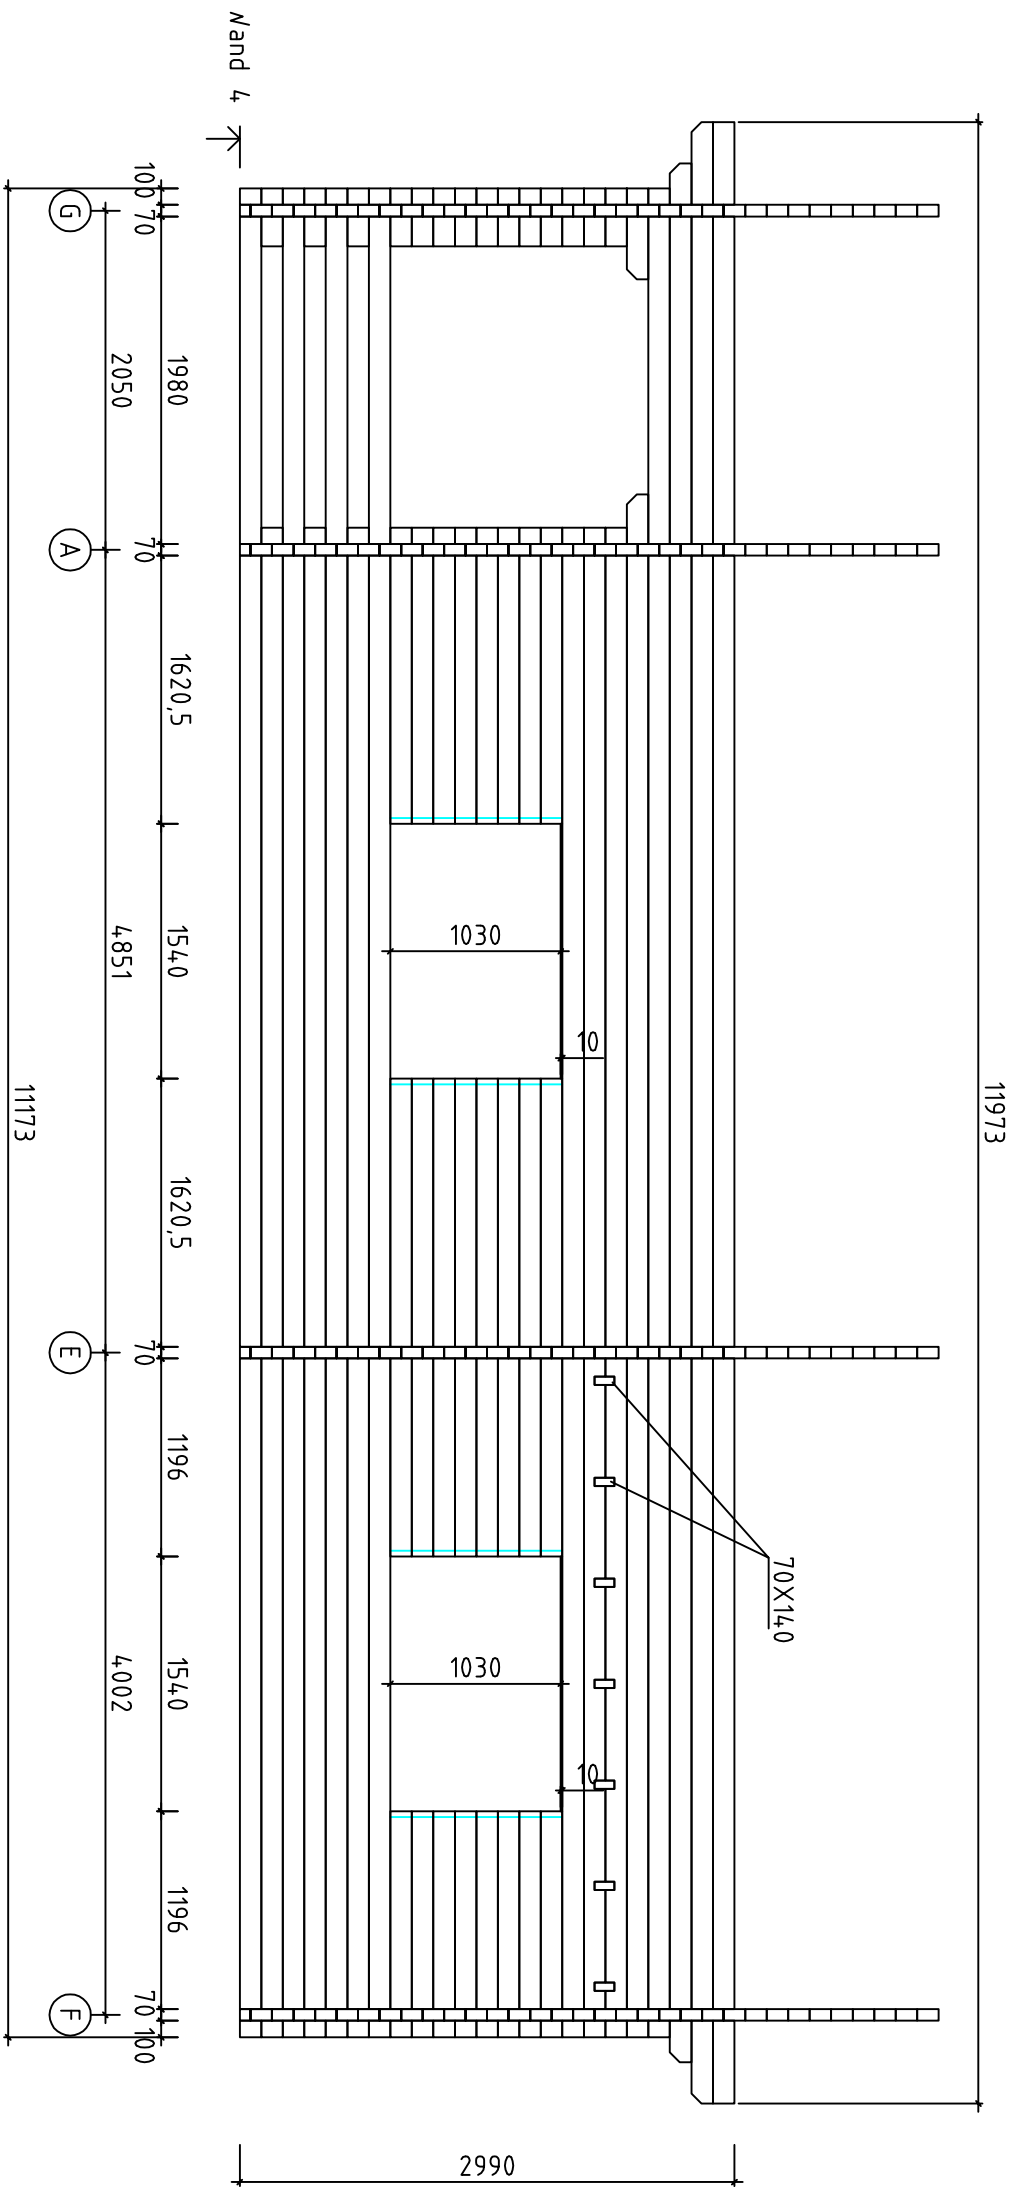


Wand A

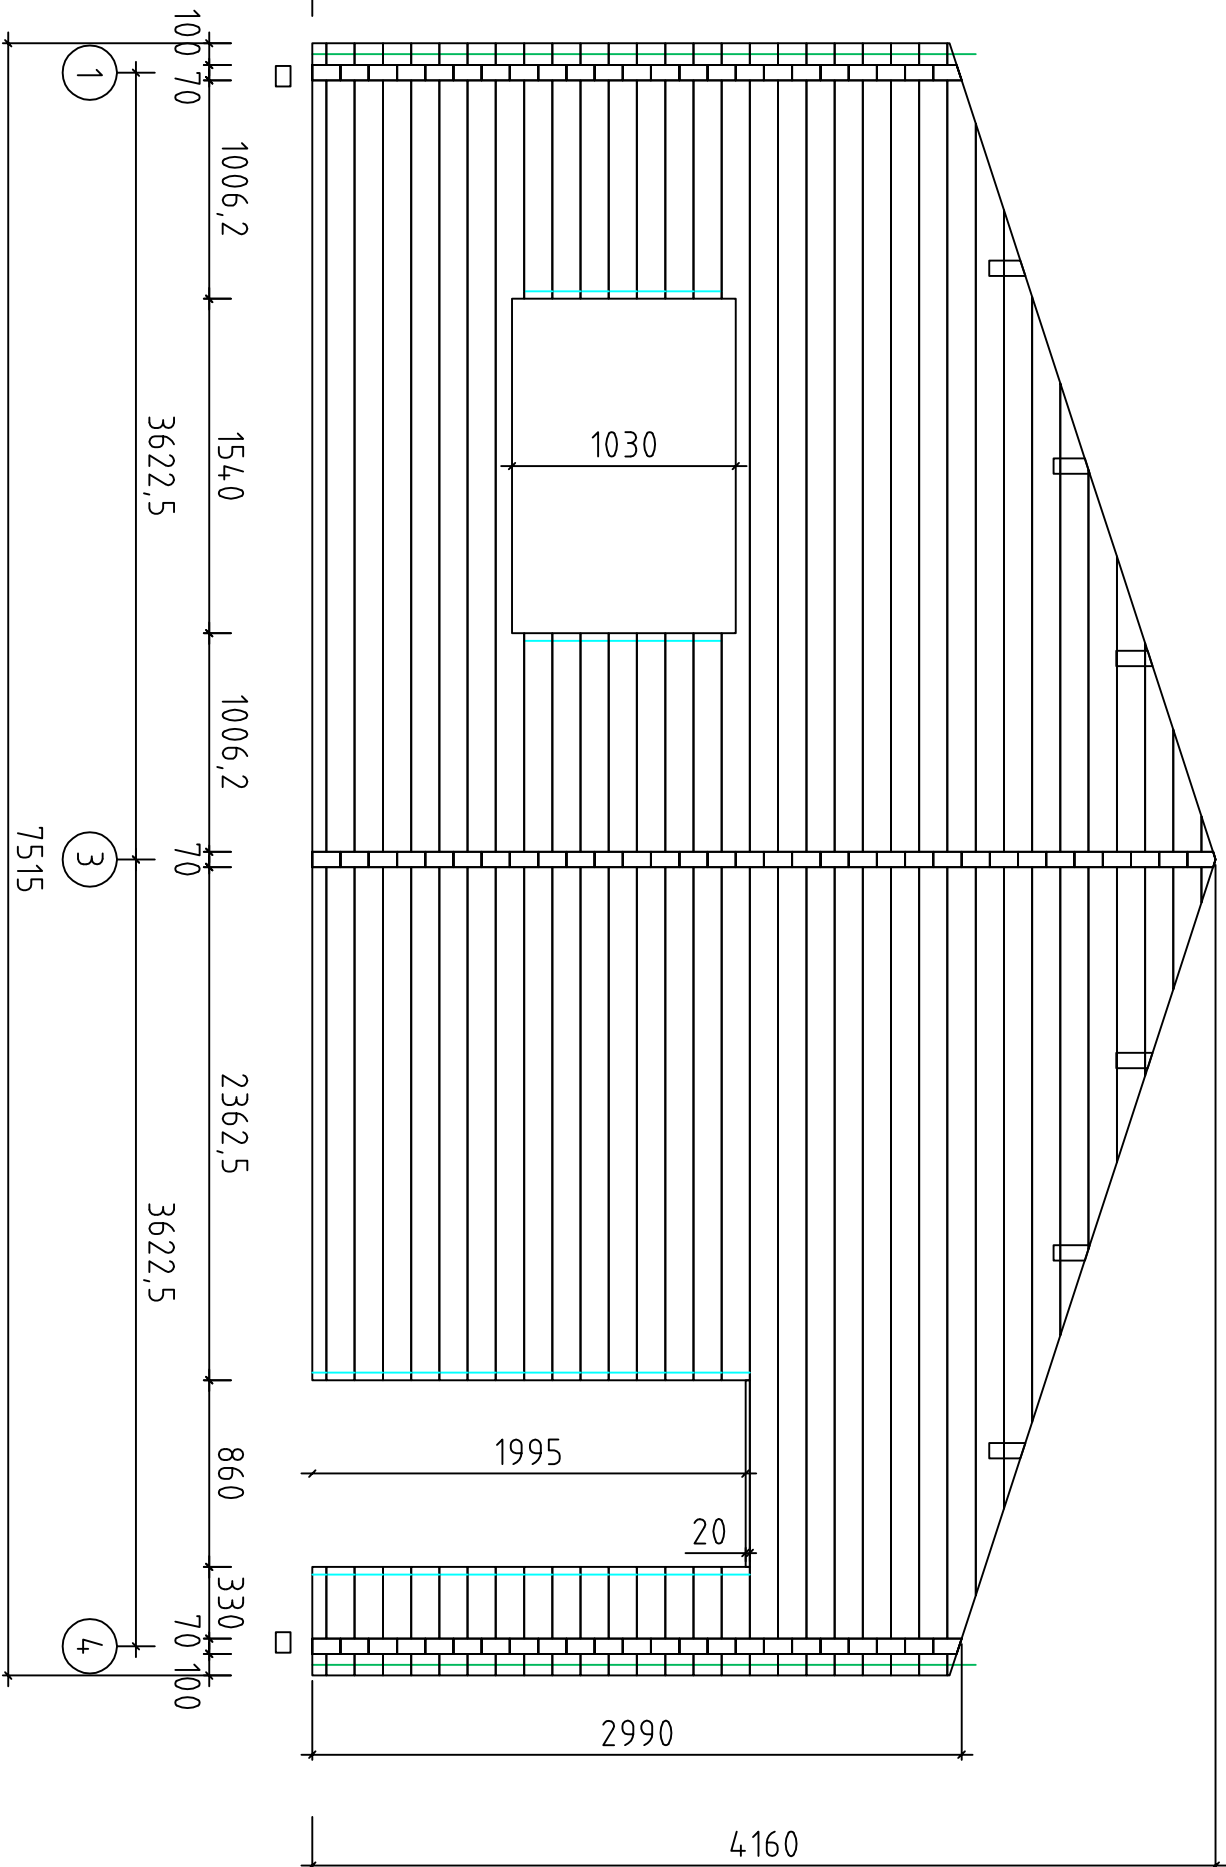


Aspen//70/18





Wand D

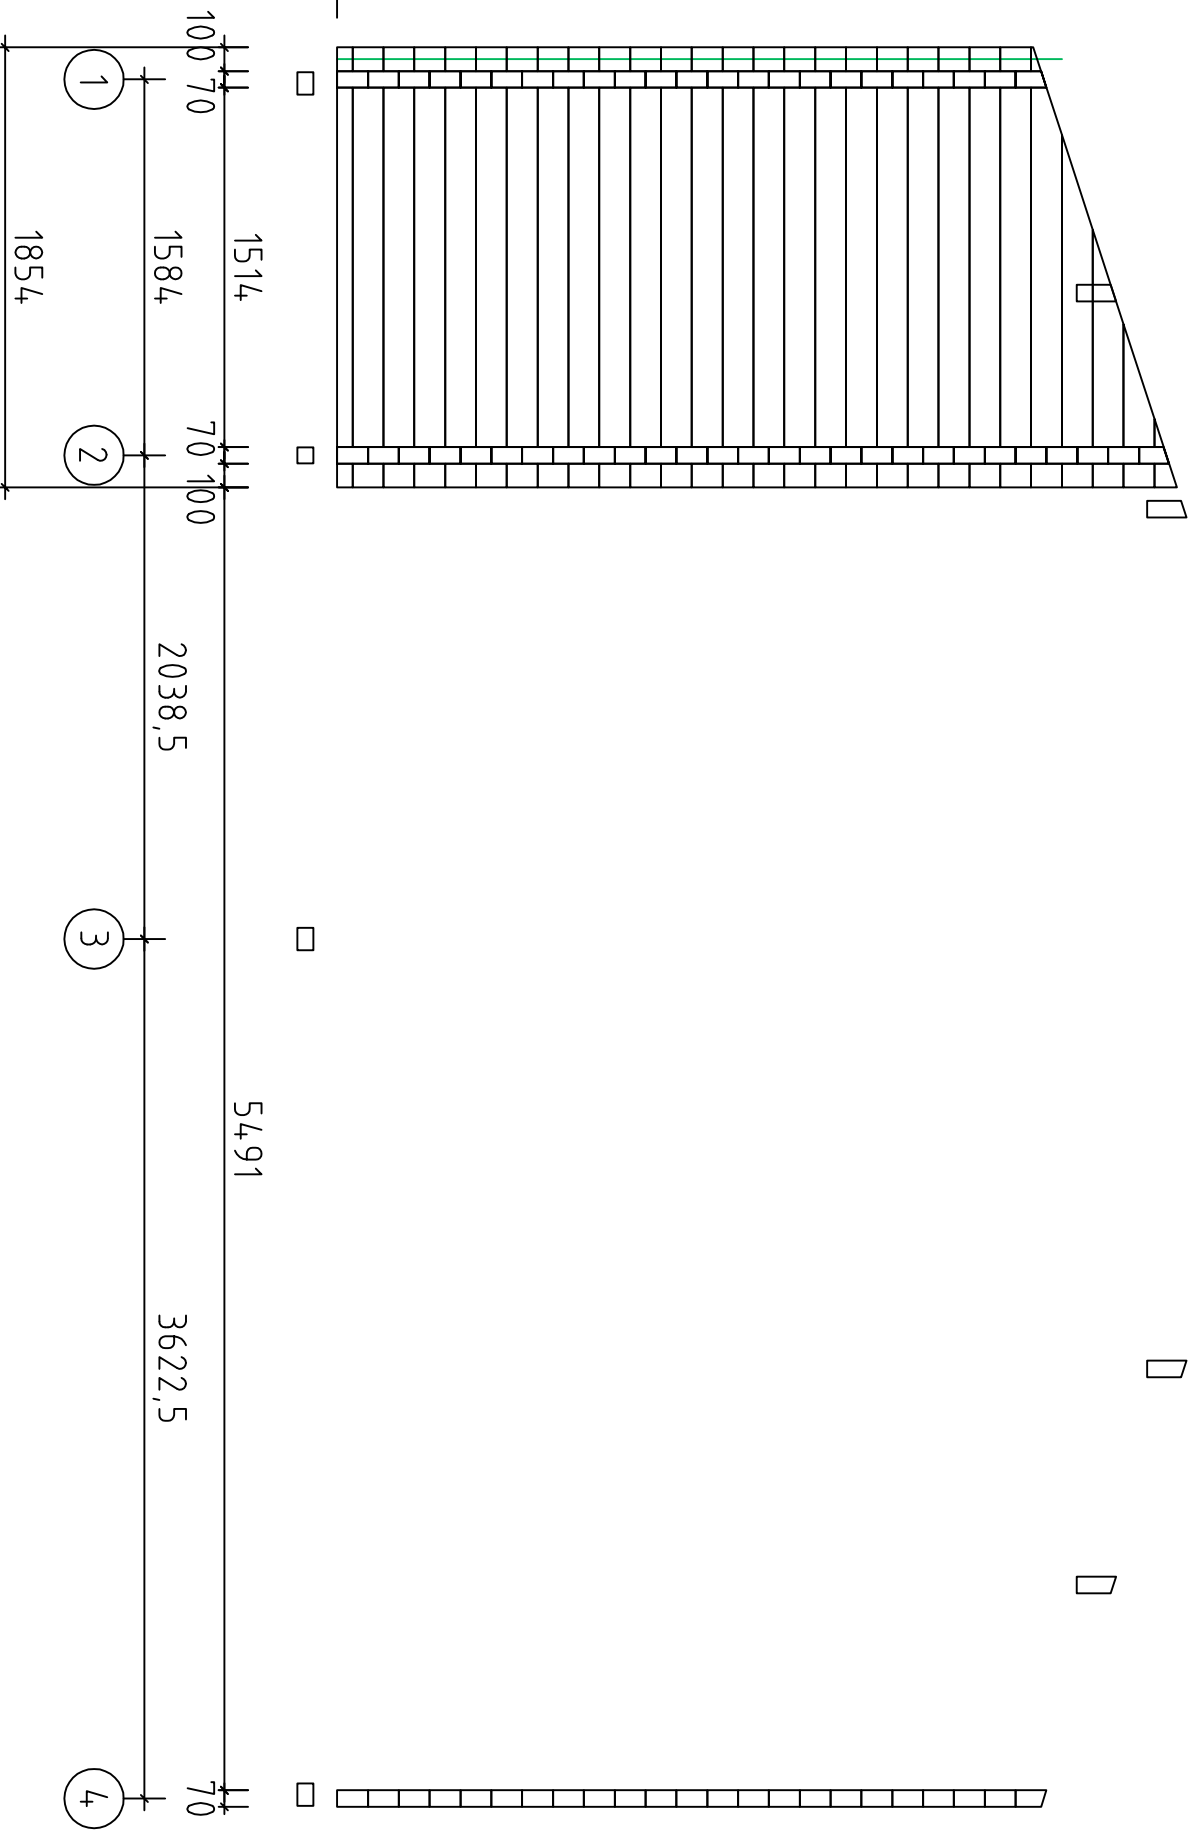

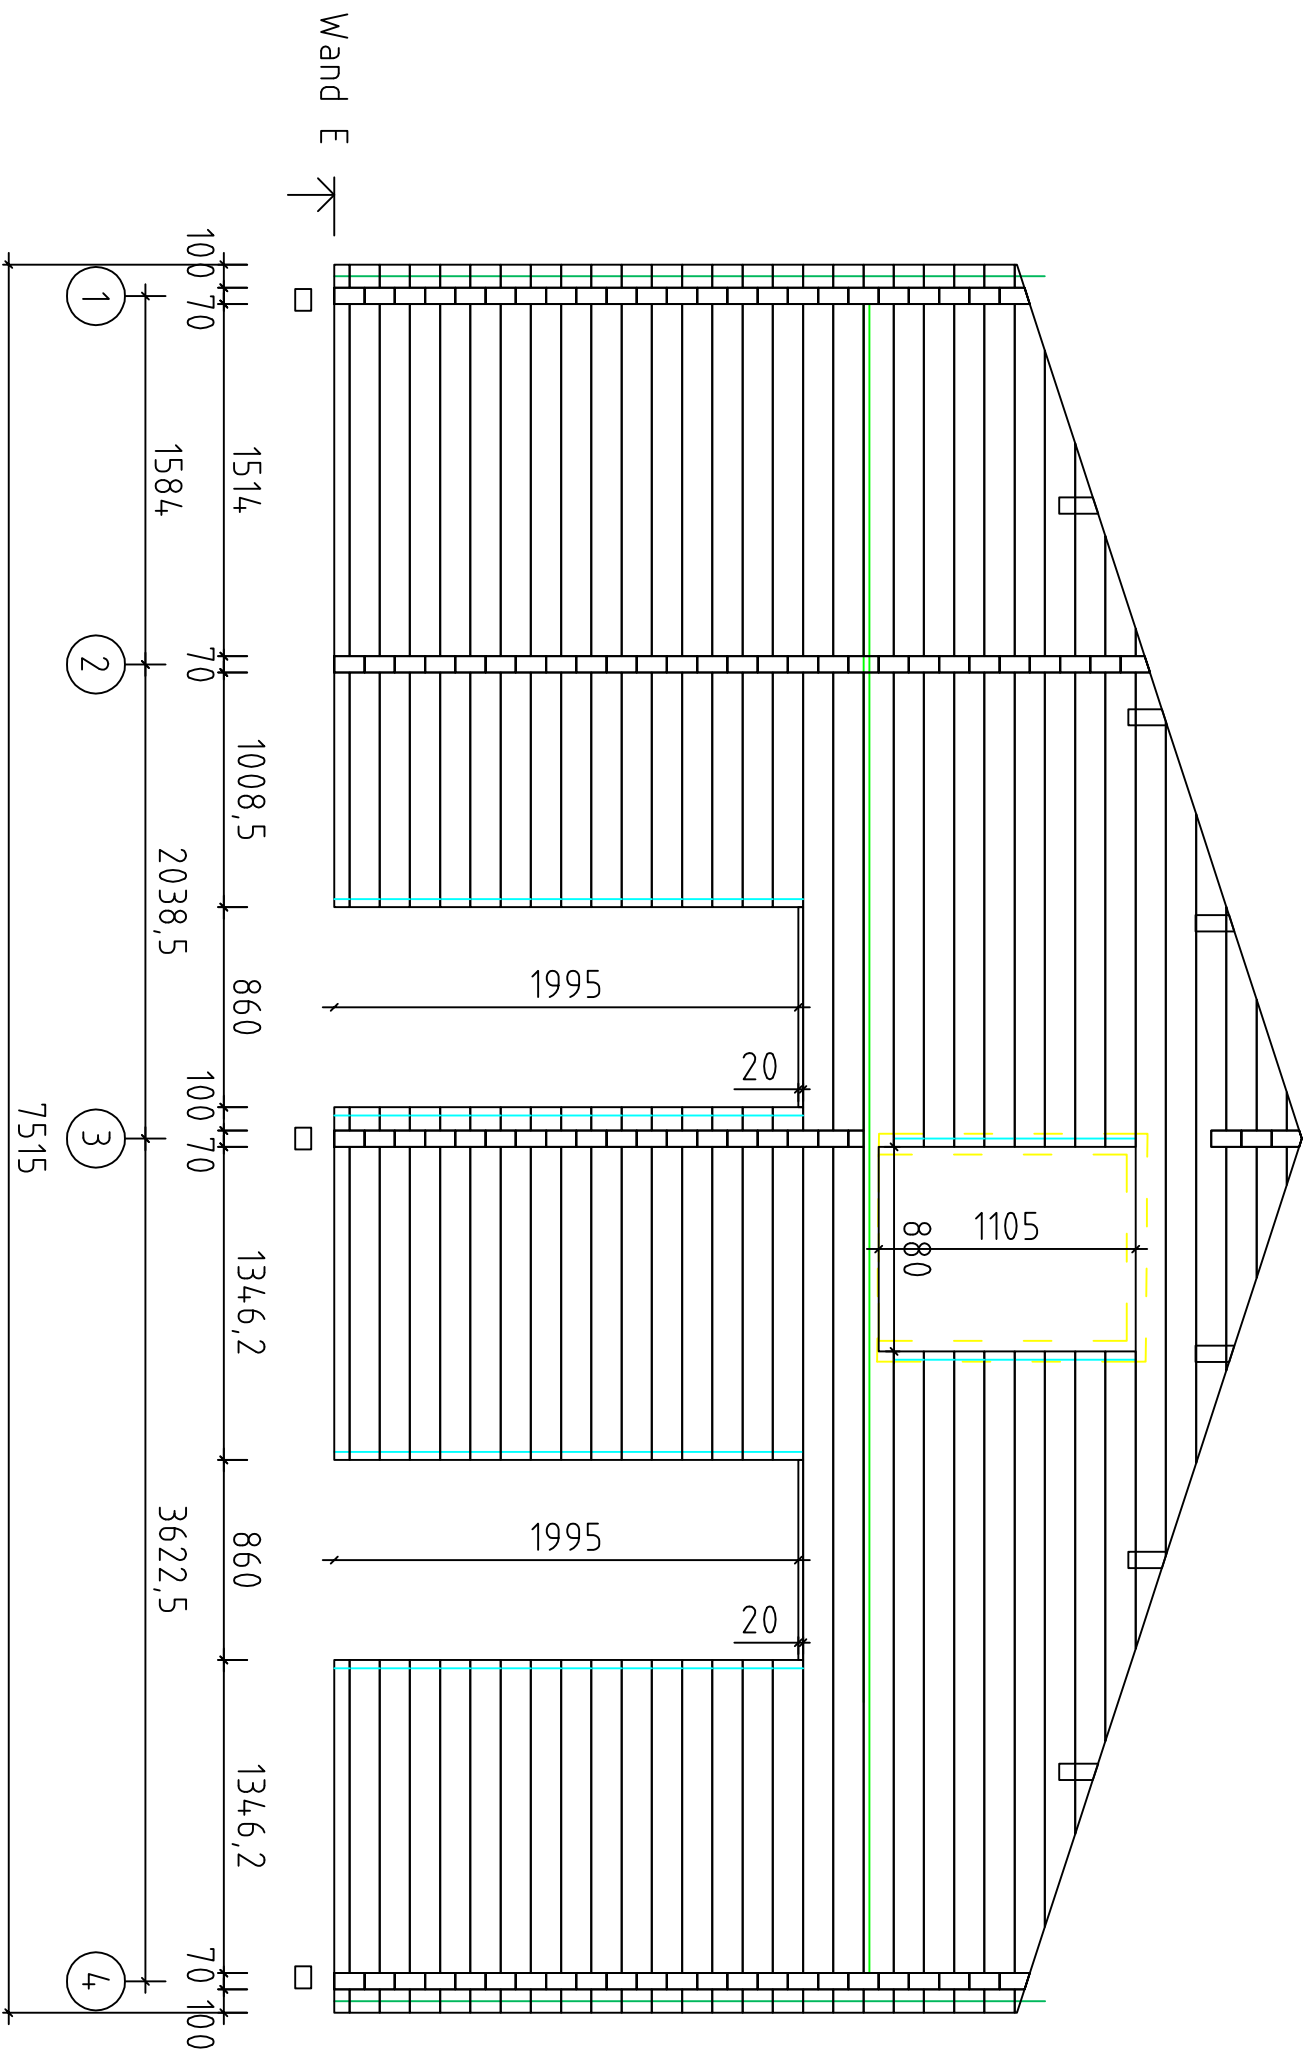

Aspen//70/18

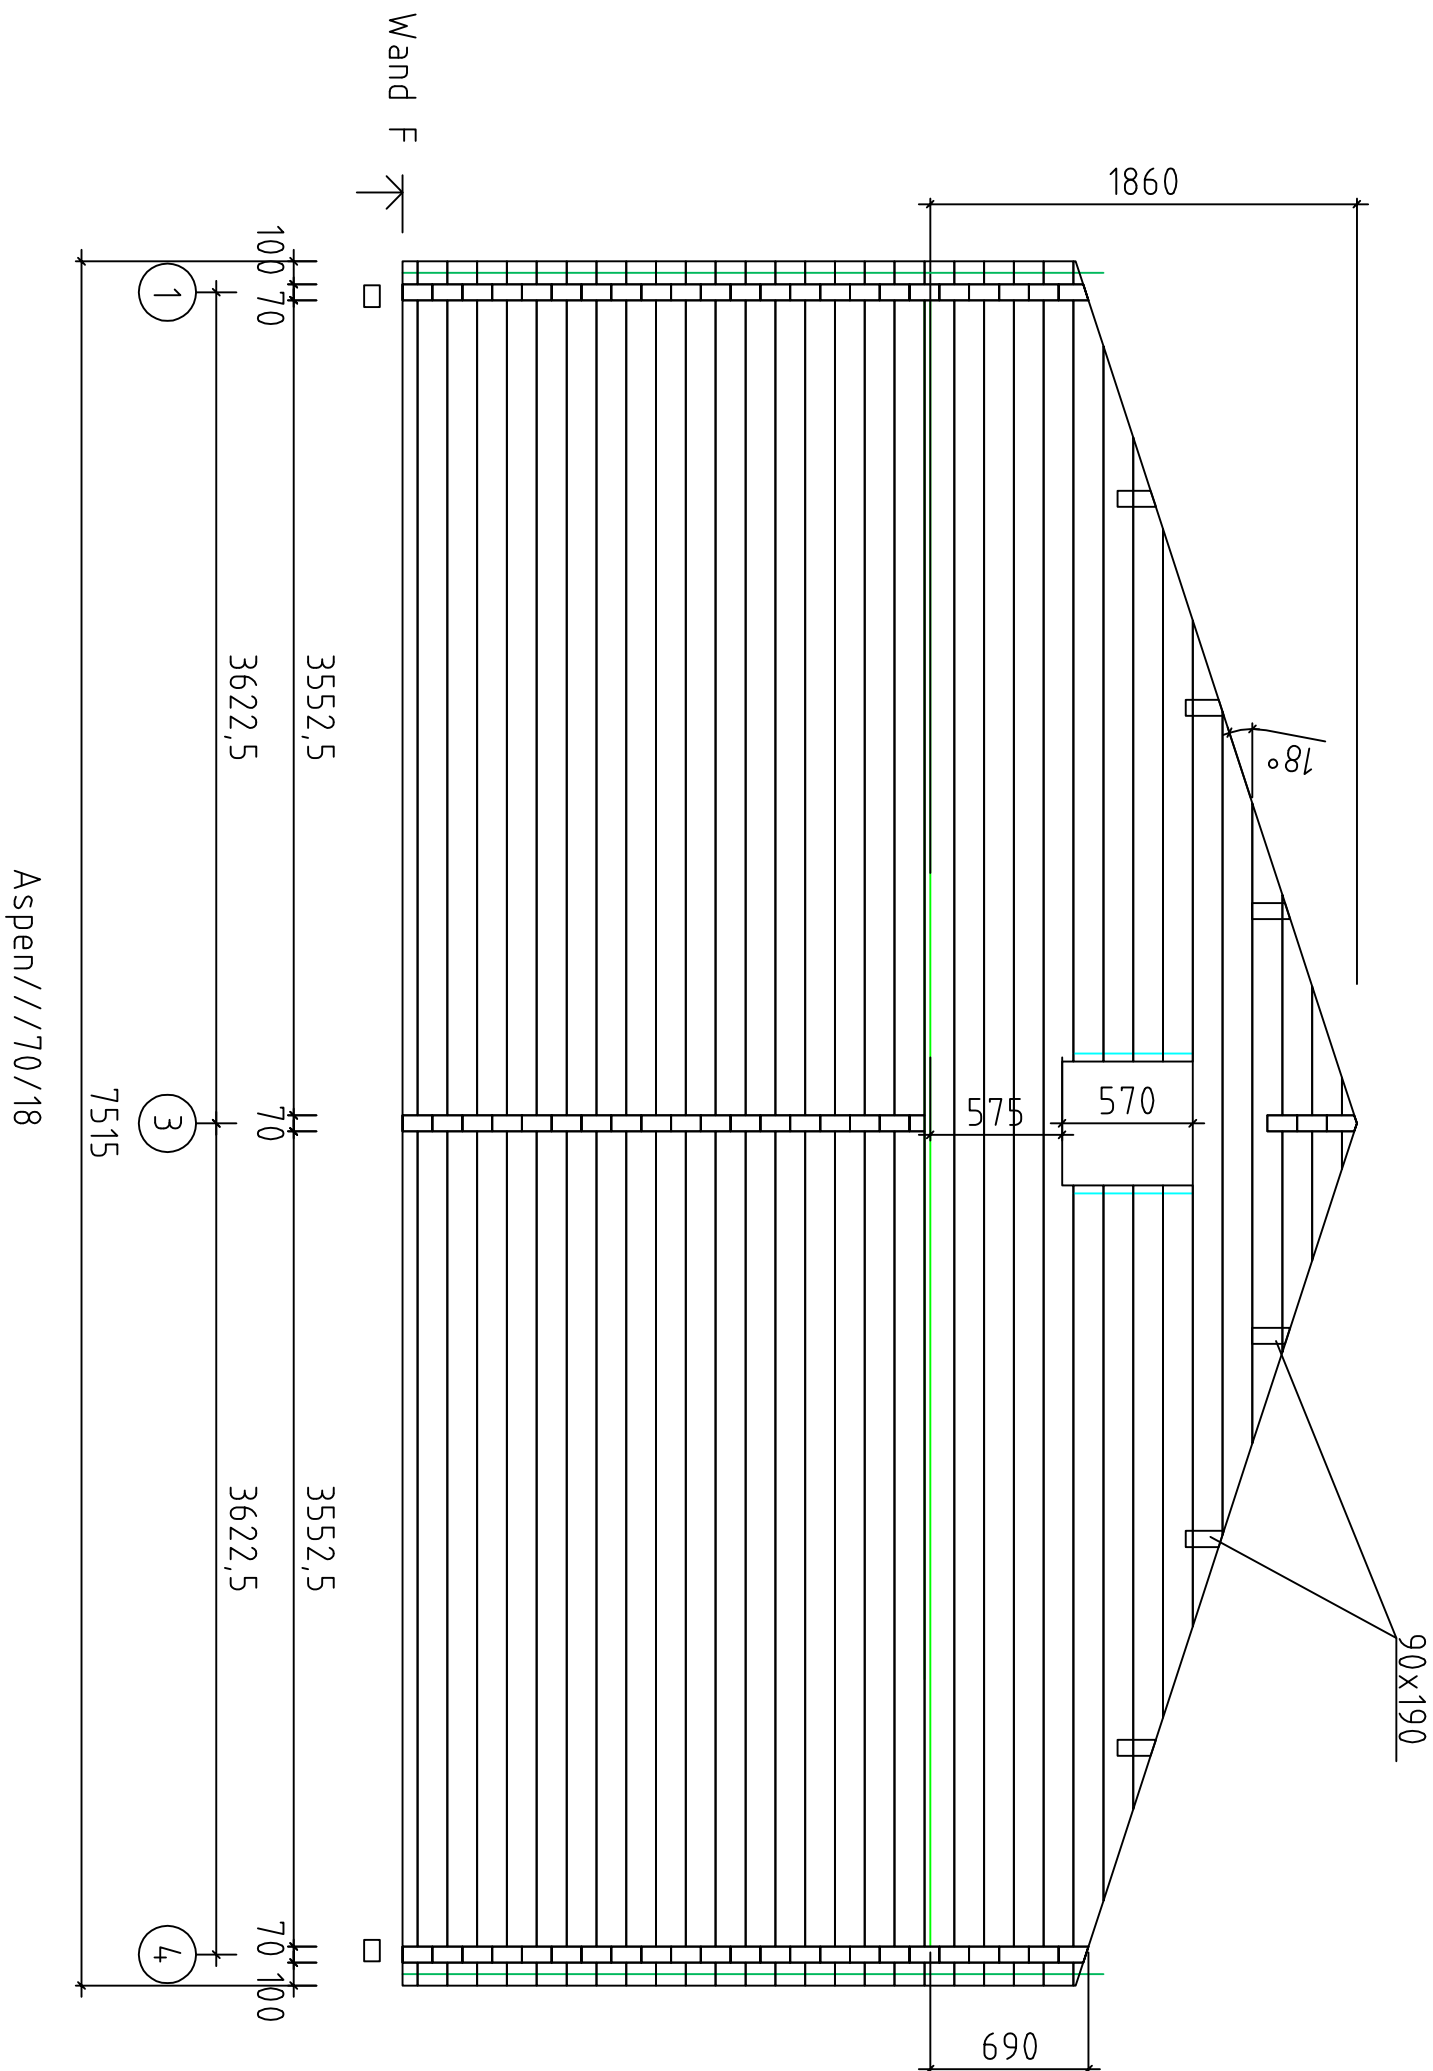


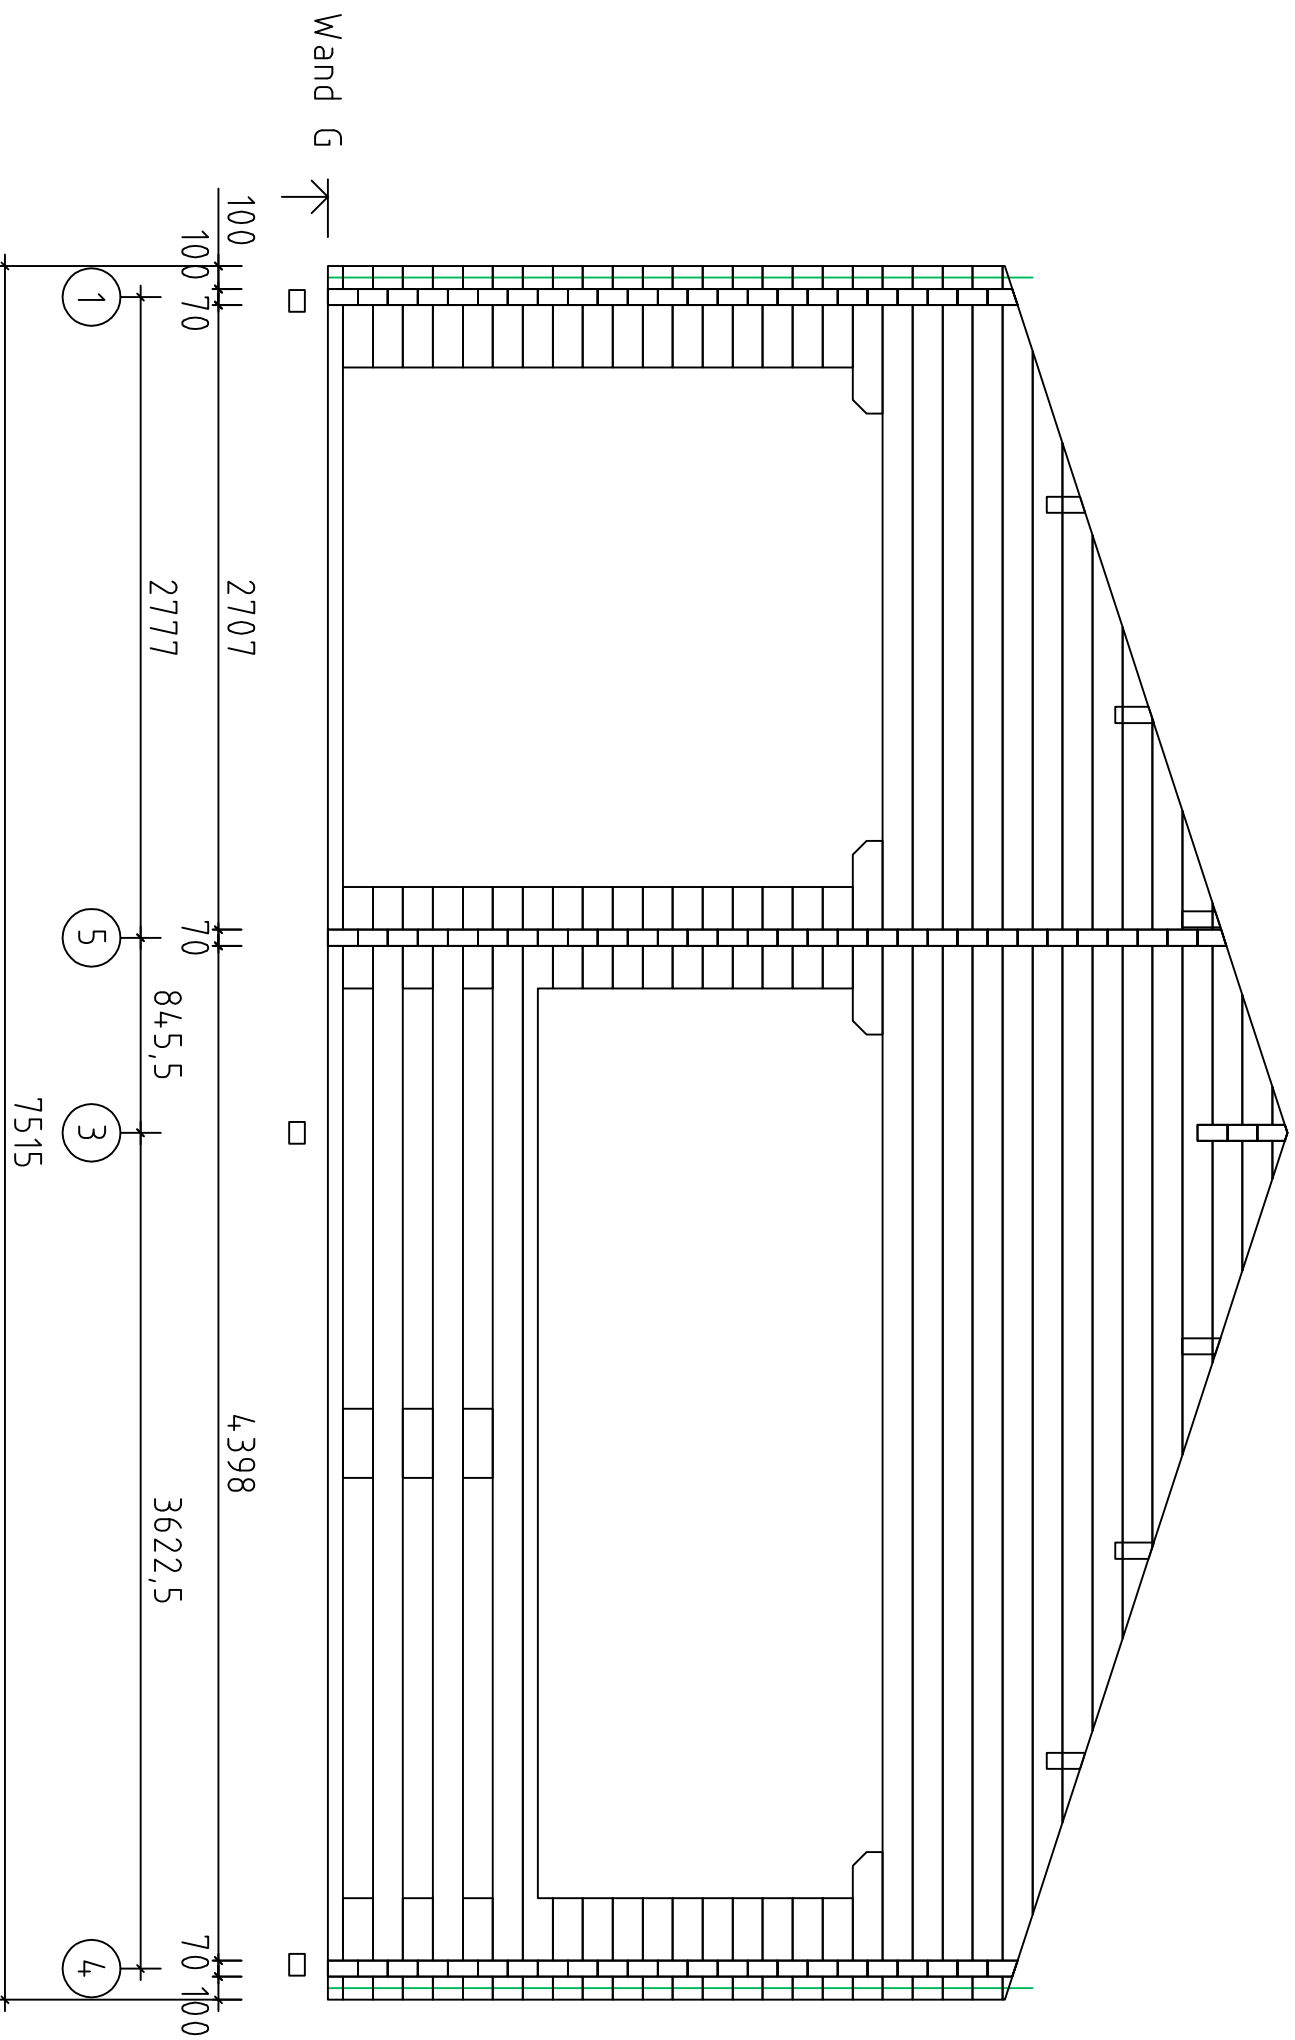


Aspen//70/18

Fenster 1530x990 (lengi mōōt!!)


"BC"

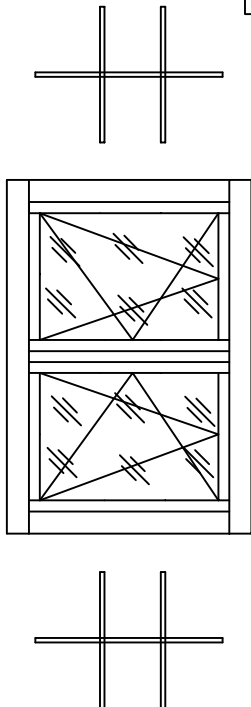

"AB"

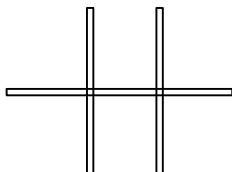


Tür 840x1955 (Lengi mōōt!!)

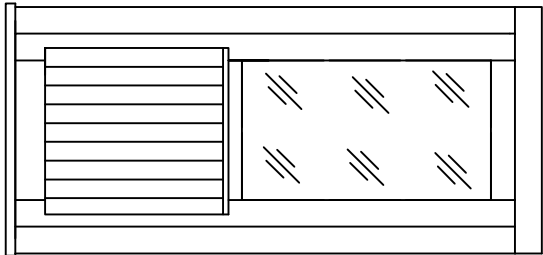

Fenster 530X530 (lengi mōōt!!)

"BC"

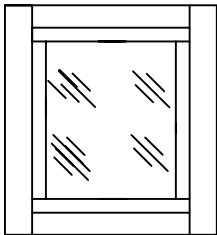

Tür 840x1955 (Lengi mōōt)

